


NORTH ELEVATION | 1

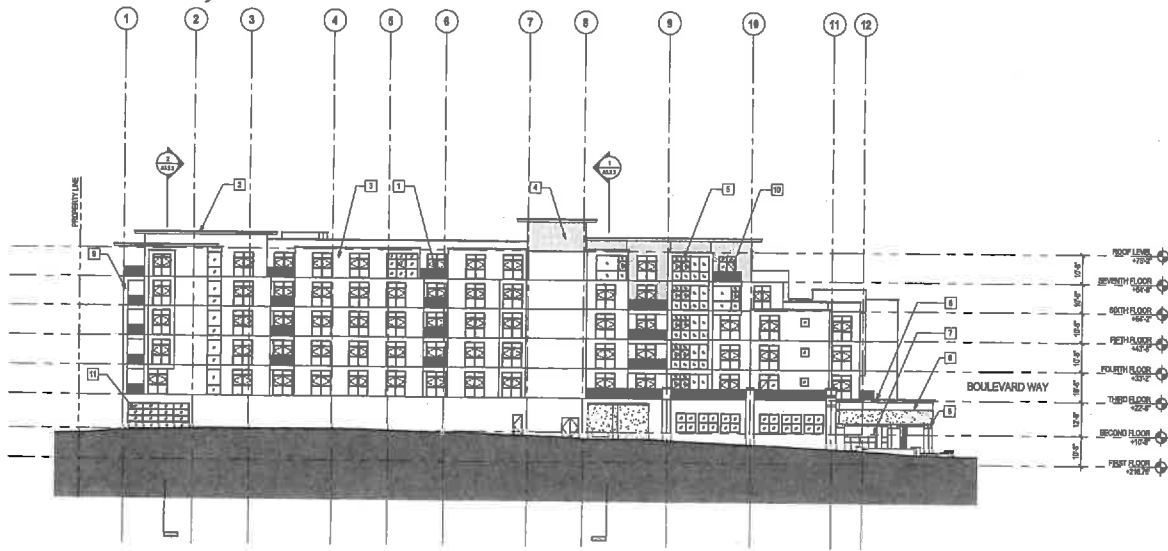

WEST ELEVATION | 2

NOTES

- [1] PAINTED METAL RAIL
- [2] BRIST METAL COPING
- [3] PAINTED CEMENT PLASTER, SMOOTH SAND FINISH
- [4] STAINED BOARD AND BATTEN SIDING
- [5] ALUMINUM AND GLASS WINDOW SYSTEM
- [6] 1/2" VIN BRICK VENEER, NORWAY SOLID, Sanded FINISH
- [7] ALUMINUM AND GLASS STOREFRONT SYSTEM
- [8] PRECAST ARCHITECTURAL CONCRETE COPING, FREEZE, BASE AND FLANGE
- [9] STAINED WOOD GLAZINGS
- [10] ALUMINUM AND GLASS DOORS
- [11] ALUMINUM AND GLASS BRIMMENT OVER HEAD DOOR



NOT FOR CONSTRUCTION




PARCEL A
SARANAP VILLAGE
WALNUT CREEK, GA

Design and other matters requiring further study, suitable subject and conditions must be established and approved by the architect, owner, and all applicable authorities before construction begins. © MBH ARCHITECTS - 2015


No. 4317 Date: 17 JUN 14
Type: SCHEMATIC DESIGN

Sheet: 4308B
Scale: 3/8" = 1'-0"
Drawing Title: EXTERIOR ELEVATIONS

A3.1.2

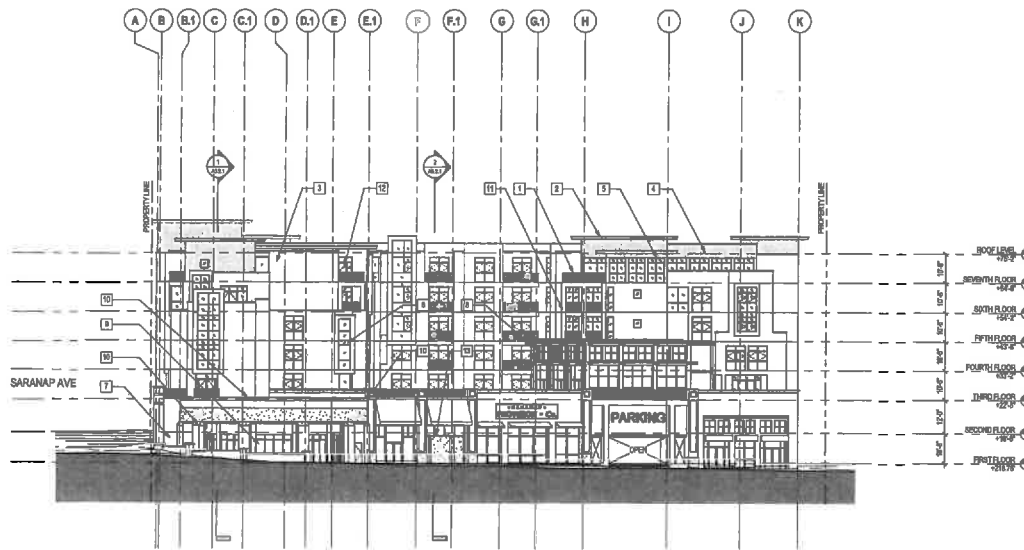

SOUTH ELEVATION | 1

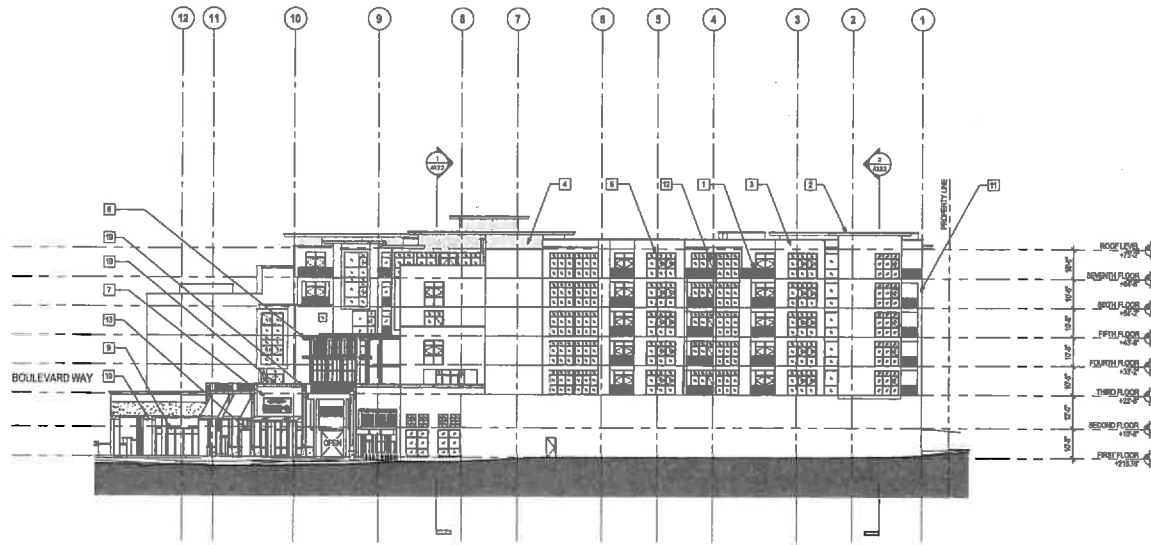

EAST ELEVATION | 2

NOTES

- 1 PAINTED METAL PANEL
- 2 GRABIT METAL COPING
- 3 PAINTED CEMENT PLASTER, SMOOTH SAND FINISH
- 4 STAINED BOARD AND BATTEN SIDING
- 5 ALUMINUM AND GLASS WINDOW SYSTEM
- 6 TRANSLUCENT GLASS SPYWERKEL PANEL
- 7 TRIM BRICK VENEER, NORMAN BOND, SANDED FINISH
- 8 STAINED WOOD BRIS SOULE
- 9 ALUMINUM AND GLASS STOREFRONT SYSTEM
- 10 PROMENT ARCHITECTURAL CONCRETE COPING, FREEZE, BASE AND PLACAGE
- 11 STAINED WOOD CLADDING
- 12 ALUMINUM AND GLASS DOORS
- 13 ALUMINUM AND GLASS SEGMENTED OVERHEAD DOOR



NOT FOR CONSTRUCTION

KEY PLAN



PARCEL A

**SARANAP VILLAGE
WALNUT CREEK, CA**

Drawings and related information are prepared by MBH Architects and are not to be used for any other project without the written consent of MBH Architects.

DATE: 17 JUN 14
SCALE: SCHEMATIC DESIGN

Project	4800
Scale	1/8" = 1'-0"
Drawing Title	EXTERIOR ELEVATIONS

A3.1.1