


- ### NOTES
- CONTRACTOR SHALL REVIEW ALL DOCUMENTS, VERIFY ALL DIMENSIONS AND FIELD CONDITIONS, AND SHALL CONFIRM THAT WORK IS BUILDABLE AS SHOWN. ANY CONFLICTS OR OMISSIONS SHALL BE REPORTED TO THE ARCHITECT FOR CLARIFICATION PRIOR TO STARTING WORK IN QUESTION.
 - ALL DIMENSIONS ARE TO FACE OF FINISH, U.O.N.
 - ALL DOOR OPENINGS OFFSET FROM PERPENDICULAR WALL 6" U.O.N.
 - CONTRACTOR SHALL MARK LOCATIONS OF PARTITIONS AND DOORS FOR REVIEW BY THE ARCHITECT, PRIOR TO INSTALLATION. REVIEW WILL BE FOR DESIGN INTENT. CONTRACTOR SHALL COORDINATE AND VERIFY ALL CONDITIONS TO ENSURE PROPER FIT.
 - THE CONTRACTOR SHALL PROVIDE BACKING FOR ALL CASEWORK, COUNTERTOPS, FIXTURES AND SPECIAL EQUIPMENT, U.O.N. VERIFY MOUNTING HEIGHTS OF BACKING PLATES AND INTERIOR WALL BRACING WITH SUPPLIERS, MANUFACTURERS AND INSTALLERS.
 - "TYP." SHOULD MEAN THAT THE CONDITION IS REPRESENTATIVE FOR SIMILAR CONDITIONS THROUGHOUT. UNLESS OTHERWISE NOTED, DETAILS ARE USUALLY KEYS AND NOTED "TYP." ONLY ONCE WHEN THEY FIRST OCCUR.
 - "SIM" SHALL MEAN COMPARABLE CHARACTERISTICS FOR THE CONDITION NOTED. VERIFY DIMENSIONS AND ORIENTATION ON PLANS AND ELEVATIONS.
 - "ALIGN" MEANS ACCURATELY LOCATE FINISHED FACES IN SAME PLANE.
 - REFER TO LANDSCAPE DRAWINGS FOR PLANTING, STREET TREES, SIDE WALK SCORE PATTERNS & IRRIGATION IMPROVEMENTS & DETAILS.
 - REFER TO CIVIL DRAWINGS FOR CIVIL IMPROVEMENTS INCLUDING GRADING, SITE UTILITY, SITE DRAINAGE & COUNTY STANDARD SITE IMPROVEMENTS.
 - DWELLING UNIT INTERIOR PLAN LAYOUT SHOWN FOR REFERENCE ONLY.
 - ALL PARKING LIFT TO BE STACKERS UNLESS OTHERWISE NOTED.

LEGEND

| | |
|--|--|
| | 2-HOUR RATED WALL |
| | CMU WALL |
| | DEMISING WALL |
| | 1-HOUR RATED WALL |
| | CONCRETE WALL, 2-HOUR MIN., SEE STRUCT. DWGS. |
| | PROPERTY LINE |
| | AREA WITH 8'-3" CLEAR CEILING HEIGHT TO ACCESSIBLE PARKING SPACE |

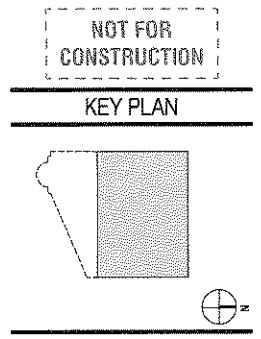

PARCEL A

SARANAP VILLAGE WALNUT CREEK, CA


Drawings and written material appearing herein constitute original and unpublished work of the Architect and may not be duplicated, used, or disclosed without written consent of the Architect.
© M.B.H. ARCHITECTS - 2013

| | |
|-----------|------------------|
| As Shown | Scale |
| 17 JAN 14 | SCHEMATIC DESIGN |

| | |
|---------------|-----------------------------|
| Project | 48906 |
| Scale | 1/16" = 1'-0" |
| Drawing Title | OVERALL BASEMENT FLOOR PLAN |

17 JAN 14

A2.0.0

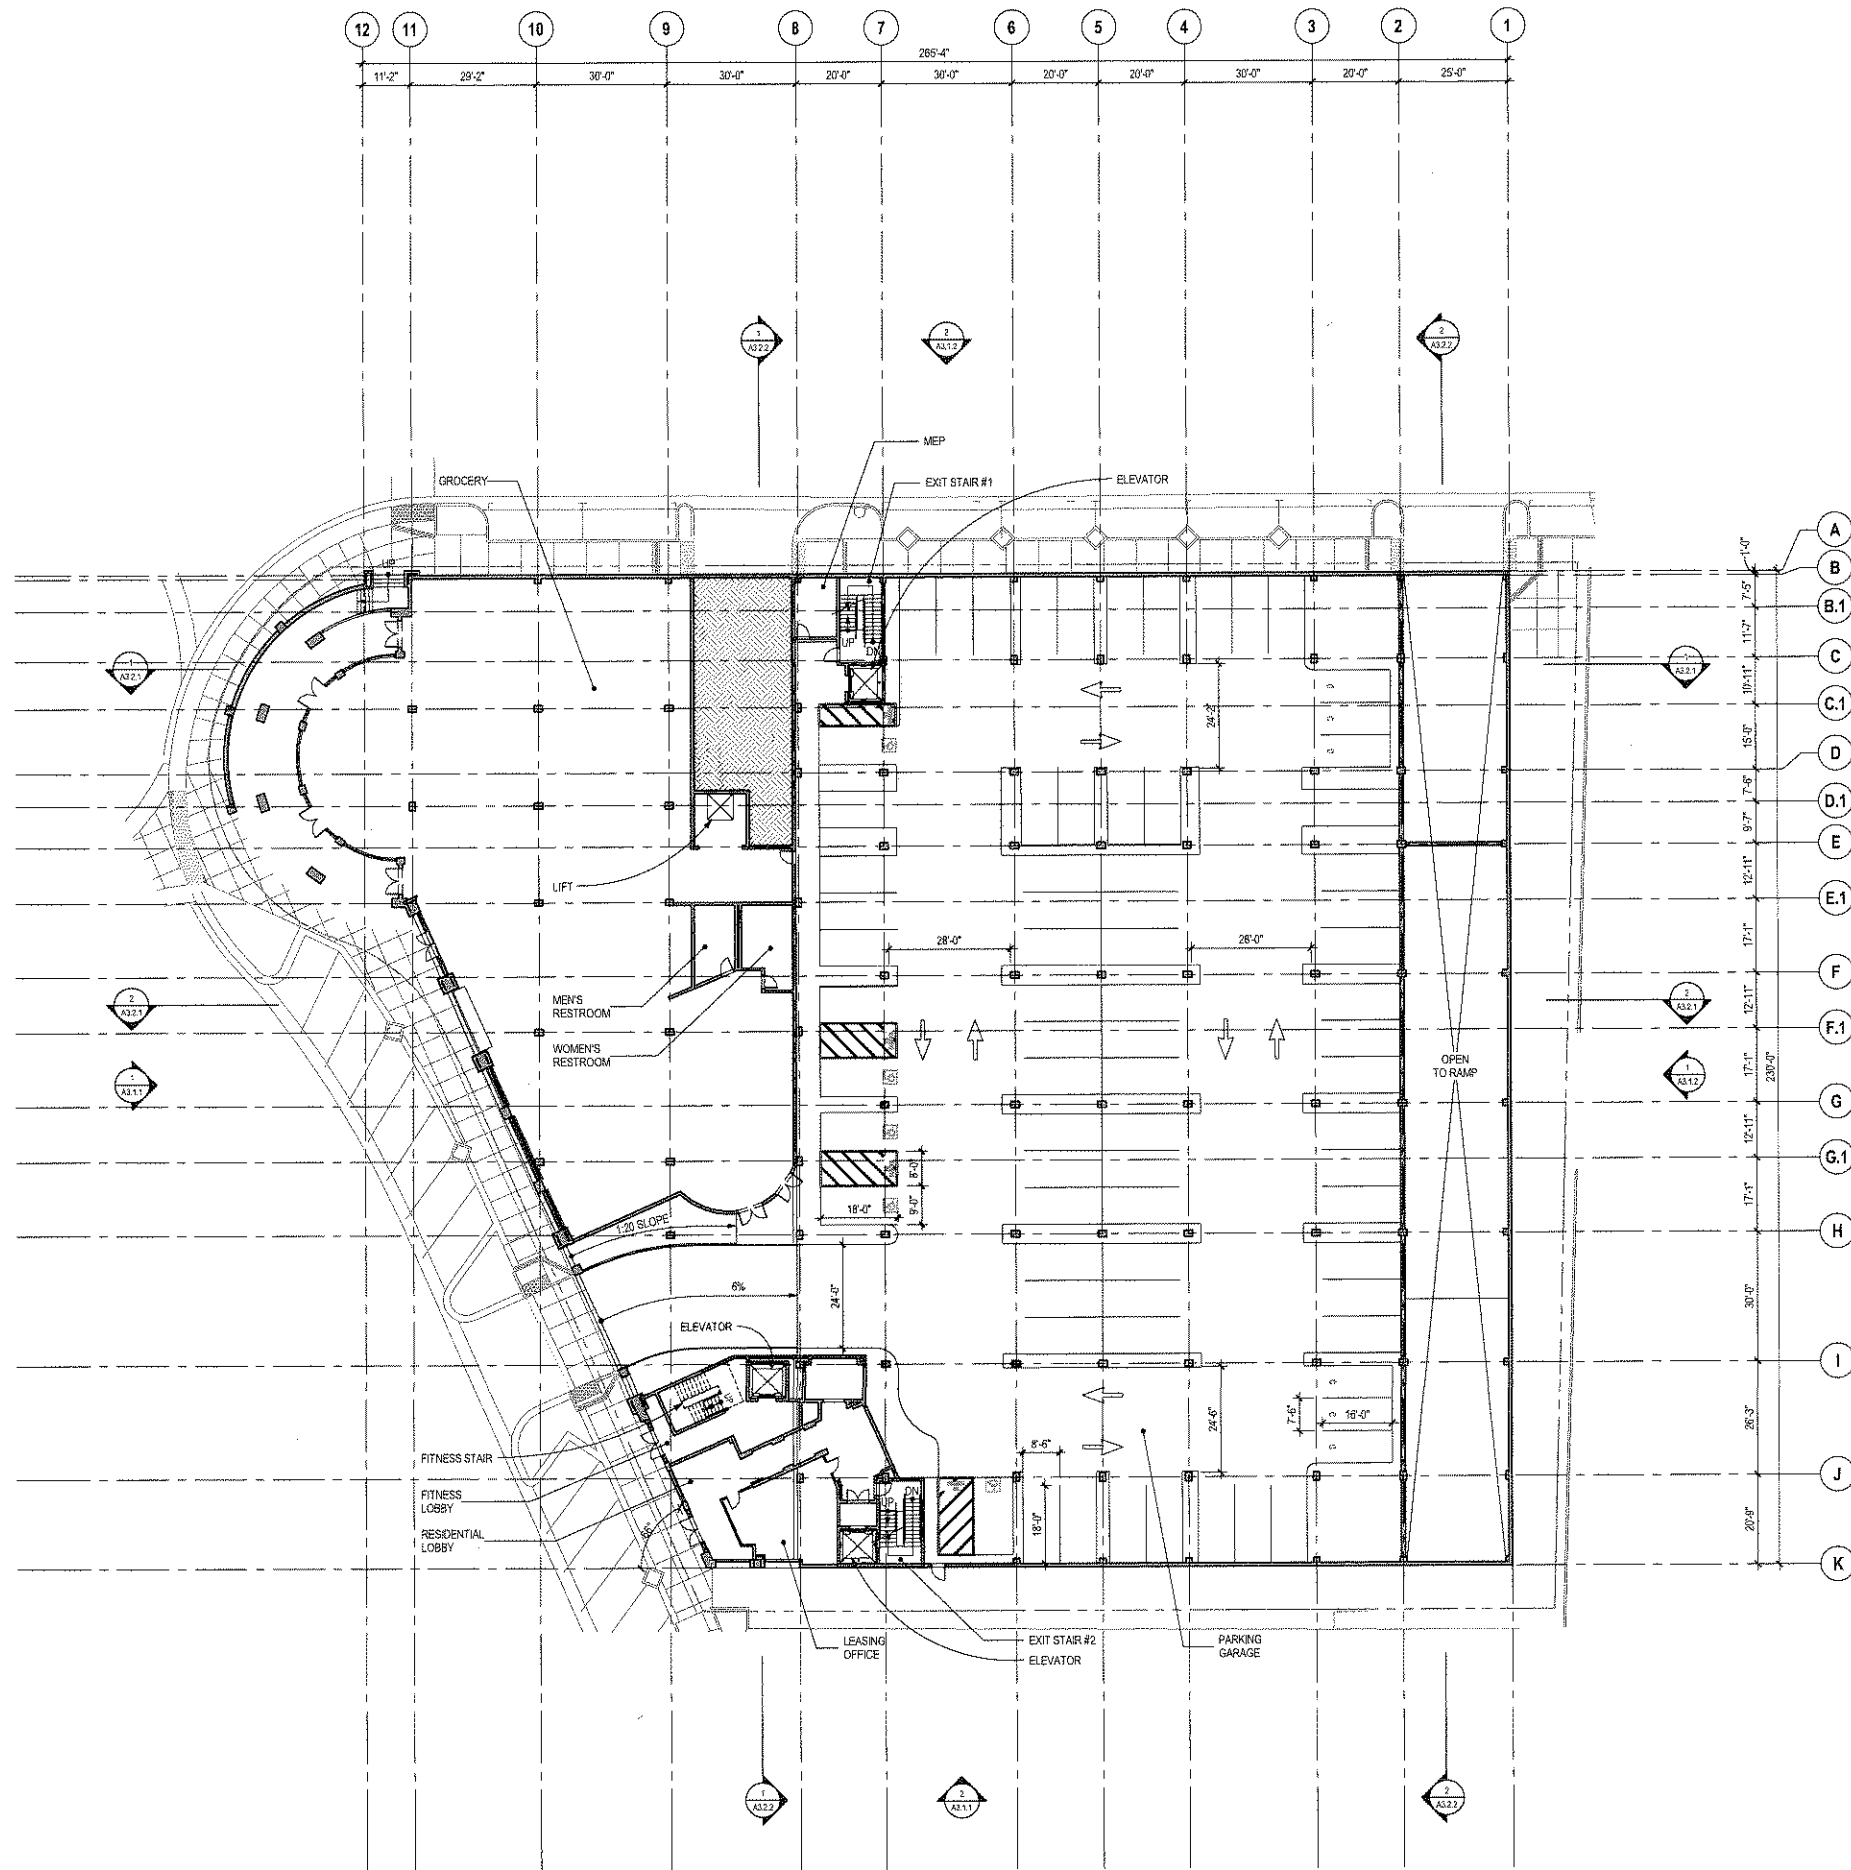


NOTES

- A. CONTRACTOR SHALL REVIEW ALL DOCUMENTS, VERIFY ALL DIMENSIONS AND FIELD CONDITIONS, AND SHALL CONFIRM THAT WORK IS BUILDABLE AS SHOWN. ANY CONFLICTS OR OMISSIONS SHALL BE REPORTED TO THE ARCHITECT FOR CLARIFICATION PRIOR TO STARTING WORK IN QUESTION.
- B. ALL DIMENSIONS ARE TO FACE OF FINISH, U.O.N.
- C. ALL DOOR OPENINGS OFFSET FROM PERPENDICULAR WALL 6" U.O.N.
- D. CONTRACTOR SHALL MARK LOCATIONS OF PARTITIONS AND DOORS FOR REVIEW BY THE ARCHITECT, PRIOR TO INSTALLATION. REVIEW WILL BE FOR DESIGN INTENT. CONTRACTOR SHALL COORDINATE AND VERIFY ALL CONDITIONS TO ENSURE PROPER FIT.
- E. THE CONTRACTOR SHALL PROVIDE BACKING FOR ALL CASEWORK, COUNTERS, FIXTURES AND SPECIAL EQUIPMENT, U.O.N. VERIFY MOUNTING HEIGHTS OF BACKING PLATES AND INTERIOR WALL BRACING WITH SUPPLIERS, MANUFACTURERS AND INSTALLERS.
- F. "TYP." SHOULD MEAN THAT THE CONDITION IS REPRESENTATIVE FOR SIMILAR CONDITIONS THROUGHOUT, UNLESS OTHERWISE NOTED, DETAILS ARE USUALLY KEYS AND NOTED "TYP." ONLY ONCE WHEN THEY FIRST OCCUR.
- G. "SIM." SHALL MEAN COMPARABLE CHARACTERISTICS FOR THE CONDITIONED NOTED. VERIFY DIMENSIONS AND ORIENTATION ON PLANS AND ELEVATIONS.
- H. "ALIGN" MEANS ACCURATELY LOCATE FINISHED FACES IN SAME PLANE.
- J. REFER TO LANDSCAPE DRAWINGS FOR PLANTING, STREET TREES, SIDE WALK SCORE PATTERNS & IRRIGATION IMPROVEMENTS & DETAILS.
- K. REFER TO CIVIL DRAWINGS FOR CIVIL IMPROVEMENTS INCLUDING GRADING, SITE UTILITY, SITE DRAINAGE & COUNTY STANDARD SITE IMPROVEMENTS.
- L. DWELLING UNIT INTERIOR PLAN LAYOUT SHOWN FOR REFERENCE ONLY.



NOT FOR CONSTRUCTION

KEY PLAN

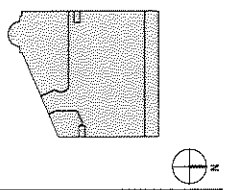

PARCEL A

**SARANAP VILLAGE
WALNUT CREEK, CA**

Drawings and written material appearing herein constitute original and unpublished work of the Architect and may not be duplicated, used, or disclosed without written consent of the Architect.
© MBH ARCHITECTS - 2013

By: [Signature] Date: 17 JAN 14 Title: SCHEMATIC DESIGN


LEGEND

- 2-HOUR RATED WALL
- CMU WALL
- DEMISING WALL
- 1-HOUR RATED WALL
- CONCRETE WALL, 2-HOUR MIN., SEE STRUCT. DWGS.
- PROPERTY LINE
- AREA WITH 8'-3" CLEAR CEILING HEIGHT TO ACCESSIBLE PARKING SPACE

OVERALL FIRST FLOOR PLAN | 1

Sheet: 4800B
Scale: 1/16" = 1'-0"
Drawing Title: OVERALL FIRST FLOOR PLAN

A2.0.1

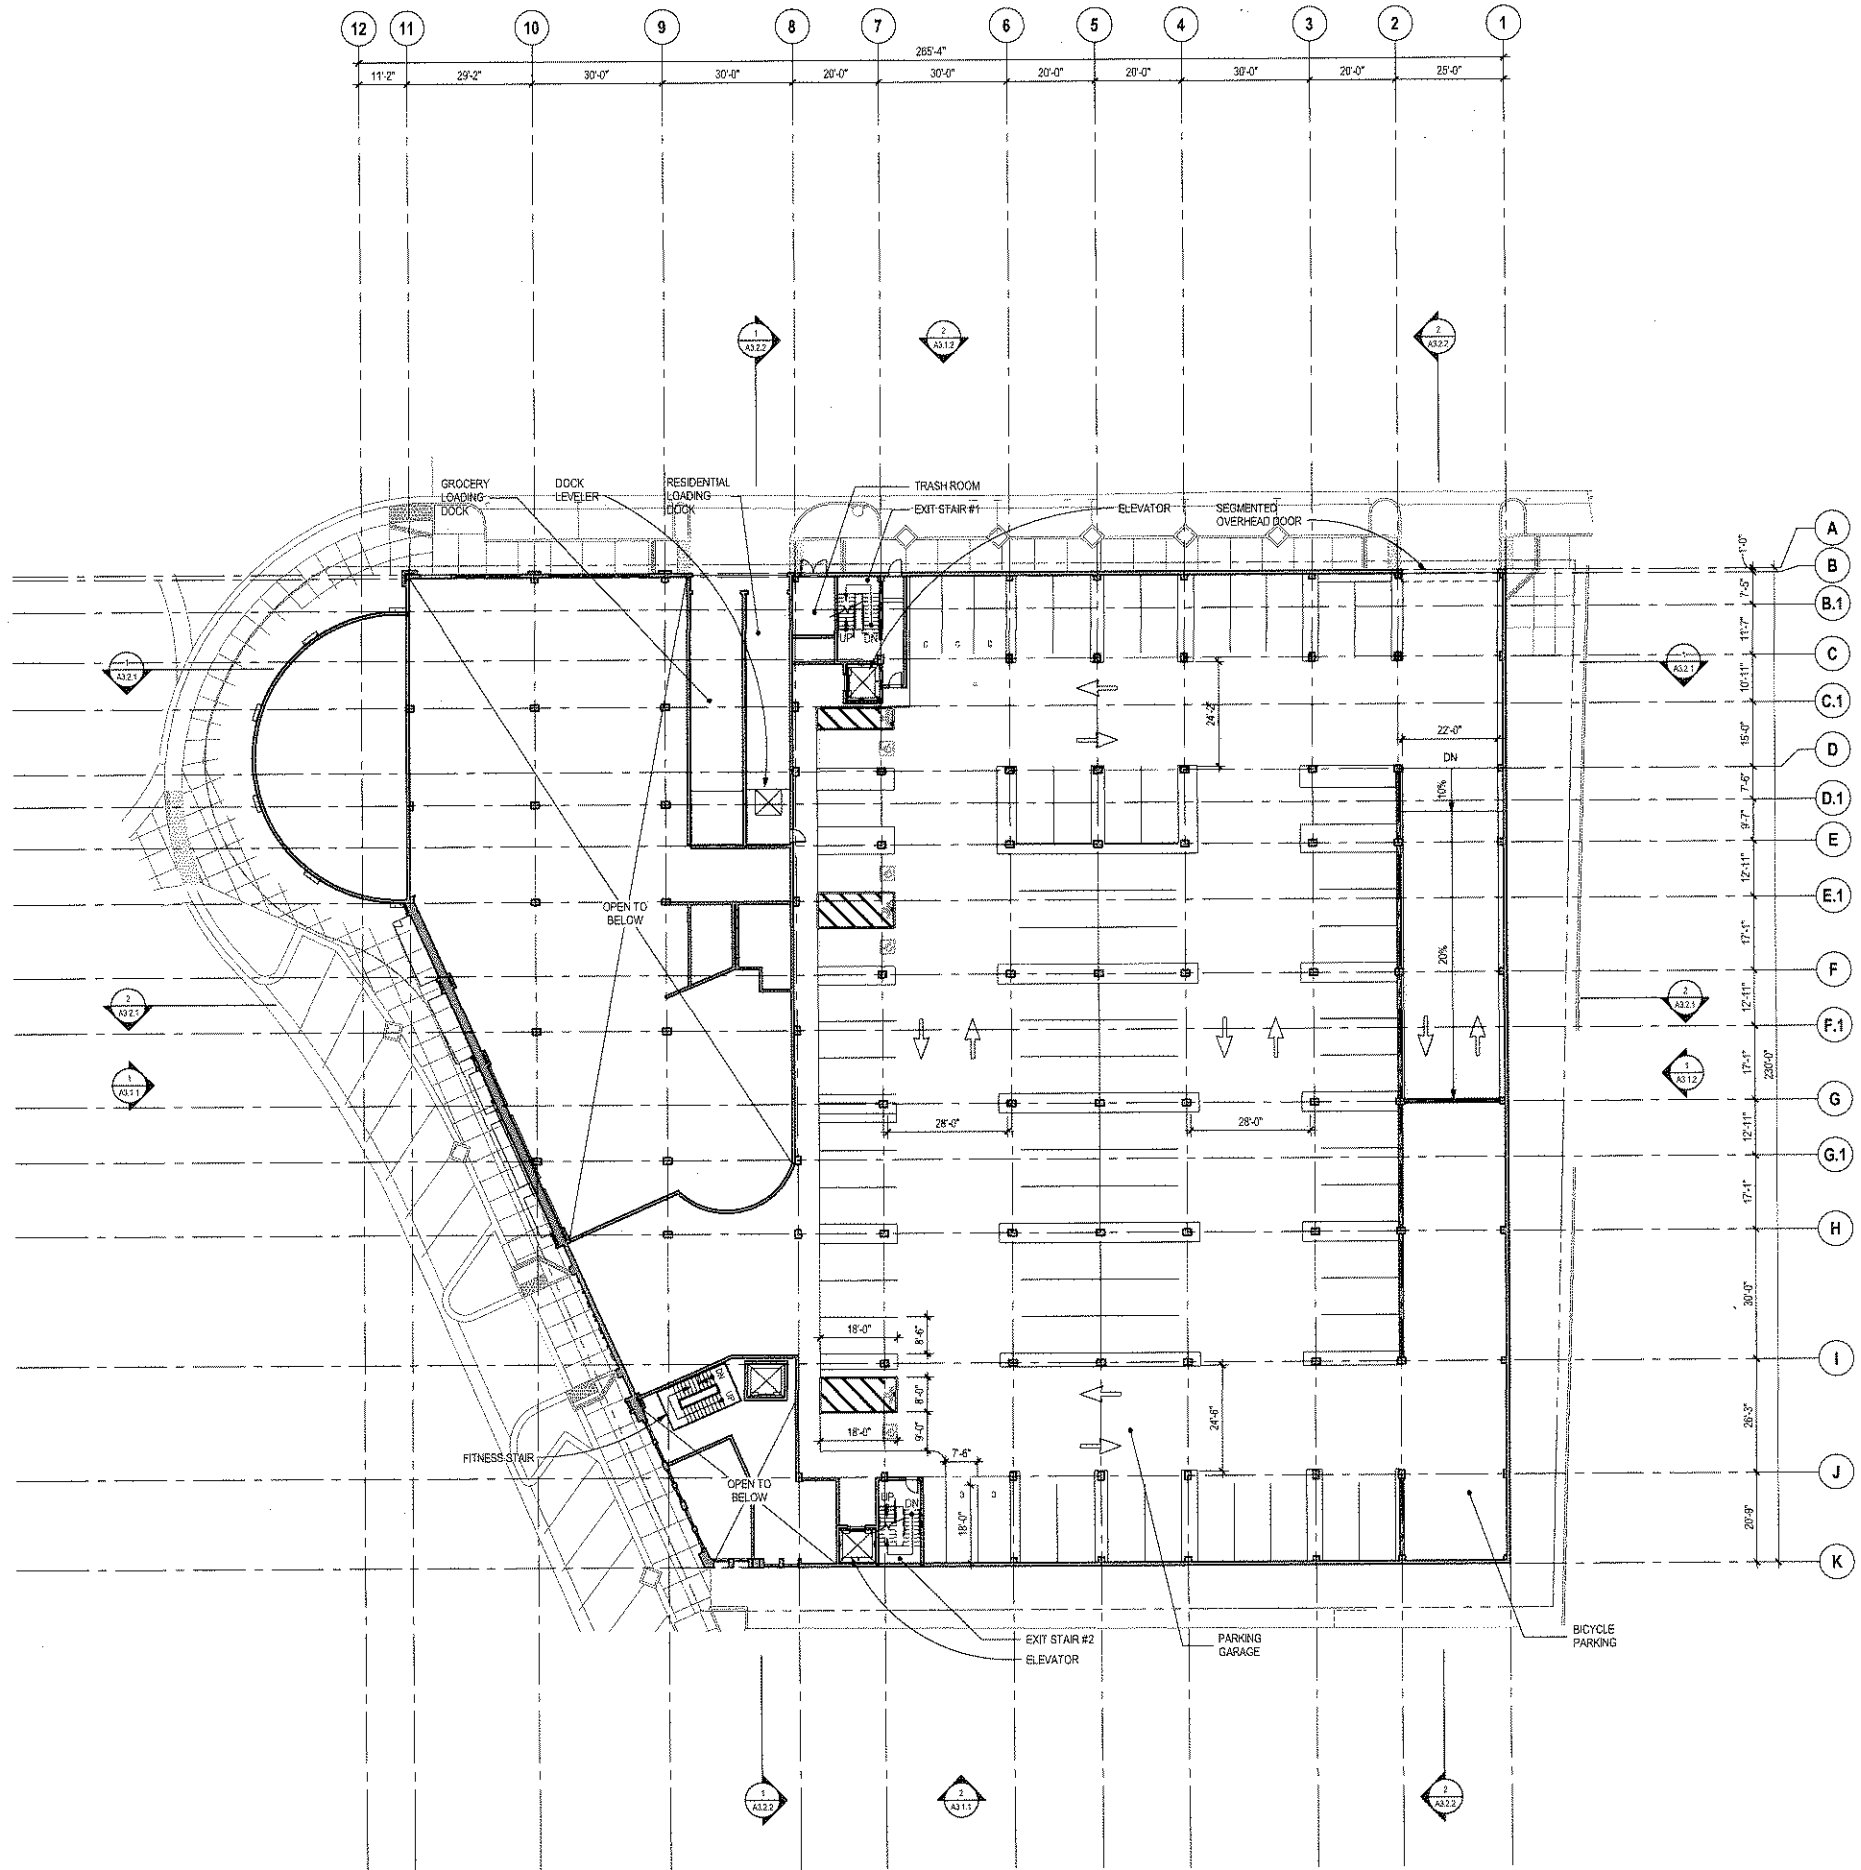


NOTES

- A. CONTRACTOR SHALL REVIEW ALL DOCUMENTS, VERIFY ALL DIMENSIONS AND FIELD CONDITIONS, AND SHALL CONFIRM THAT WORK IS BUILDABLE AS SHOWN. ANY CONFLICTS OR OMISSIONS SHALL BE REPORTED TO THE ARCHITECT FOR CLARIFICATION PRIOR TO STARTING WORK IN QUESTION.
- B. ALL DIMENSIONS ARE TO FACE OF FINISH, U.O.N.
- C. ALL DOOR OPENINGS OFFSET FROM PERPENDICULAR WALL 6" U.O.N.
- D. CONTRACTOR SHALL MARK LOCATIONS OF PARTITIONS AND DOORS FOR REVIEW BY THE ARCHITECT, PRIOR TO INSTALLATION. REVIEW WILL BE FOR DESIGN INTENT. CONTRACTOR SHALL COORDINATE AND VERIFY ALL CONDITIONS TO ENSURE PROPER FIT.
- E. THE CONTRACTOR SHALL PROVIDE BACKING FOR ALL CASEWORK, COUNTERS, FIXTURES AND SPECIAL EQUIPMENT, U.O.N. VERIFY MOUNTING HEIGHTS OF BACKING PLATES AND INTERIOR WALL BRACINGS WITH SUPPLIERS, MANUFACTURERS AND INSTALLERS.
- F. "TYP" SHOULD MEAN THAT THE CONDITION IS REPRESENTATIVE FOR SIMILAR CONDITIONS THROUGHOUT, UNLESS OTHERWISE NOTED. DETAILS ARE USUALLY KEYS AND NOTED "TYP." ONLY ONCE WHEN THEY FIRST OCCUR.
- G. "SIM" SHALL MEAN COMPARABLE CHARACTERISTICS FOR THE CONDITIONED NOTED. VERIFY DIMENSIONS AND ORIENTATION ON PLANS AND ELEVATIONS.
- H. "ALIGN" MEANS ACCURATELY LOCATE FINISHED FACES IN SAME PLANE.
- J. REFER TO LANDSCAPE DRAWINGS FOR PLANTING, STREET TREES, SIDE WALK SCORE PATTERNS & IRRIGATION IMPROVEMENTS & DETAILS.
- K. REFER TO CIVIL DRAWINGS FOR CIVIL IMPROVEMENTS INCLUDING GRADING, SITE UTILITY, SITE DRAINAGE & COUNTY STANDARD SITE IMPROVEMENTS.
- L. DWELLING UNIT INTERIOR PLAN LAYOUT SHOWN FOR REFERENCE ONLY.

MBH
 2474 Westside Square Loop
 Atlanta, GA 30361
 Tel: 516 855 1955
 Fax: 516 855 1611

NOT FOR CONSTRUCTION

KEY PLAN

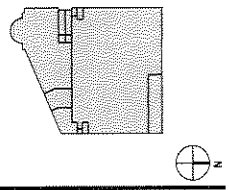

PARCEL A

**SARANAP VILLAGE
 WALNUT CREEK, CA**

Drawings and section material appearing herein constitute original and unpublished work of the Architect and may not be duplicated, used, or disclosed without written consent of the Architect.
 © MBH ARCHITECTS - 2013

17 JAN 14 SCHEMATIC DESIGN


LEGEND

- 2-HOUR RATED WALL
- CMU WALL
- DEMISING WALL
- 1-HOUR RATED WALL
- CONCRETE WALL, 2-HOUR MIN. SEE STRUCT. DWGS.
- PROPERTY LINE
- AREA WITH 8'-0" CLEAR CEILING HEIGHT TO ACCESSIBLE PARKING SPACE

OVERALL SECOND FLOOR PLAN | 1

Project: 48806
 Date: 1/16/14
 Scale: 1/16" = 1'-0"
 Drawing Title: OVERALL SECOND FLOOR PLAN

A2.0.2

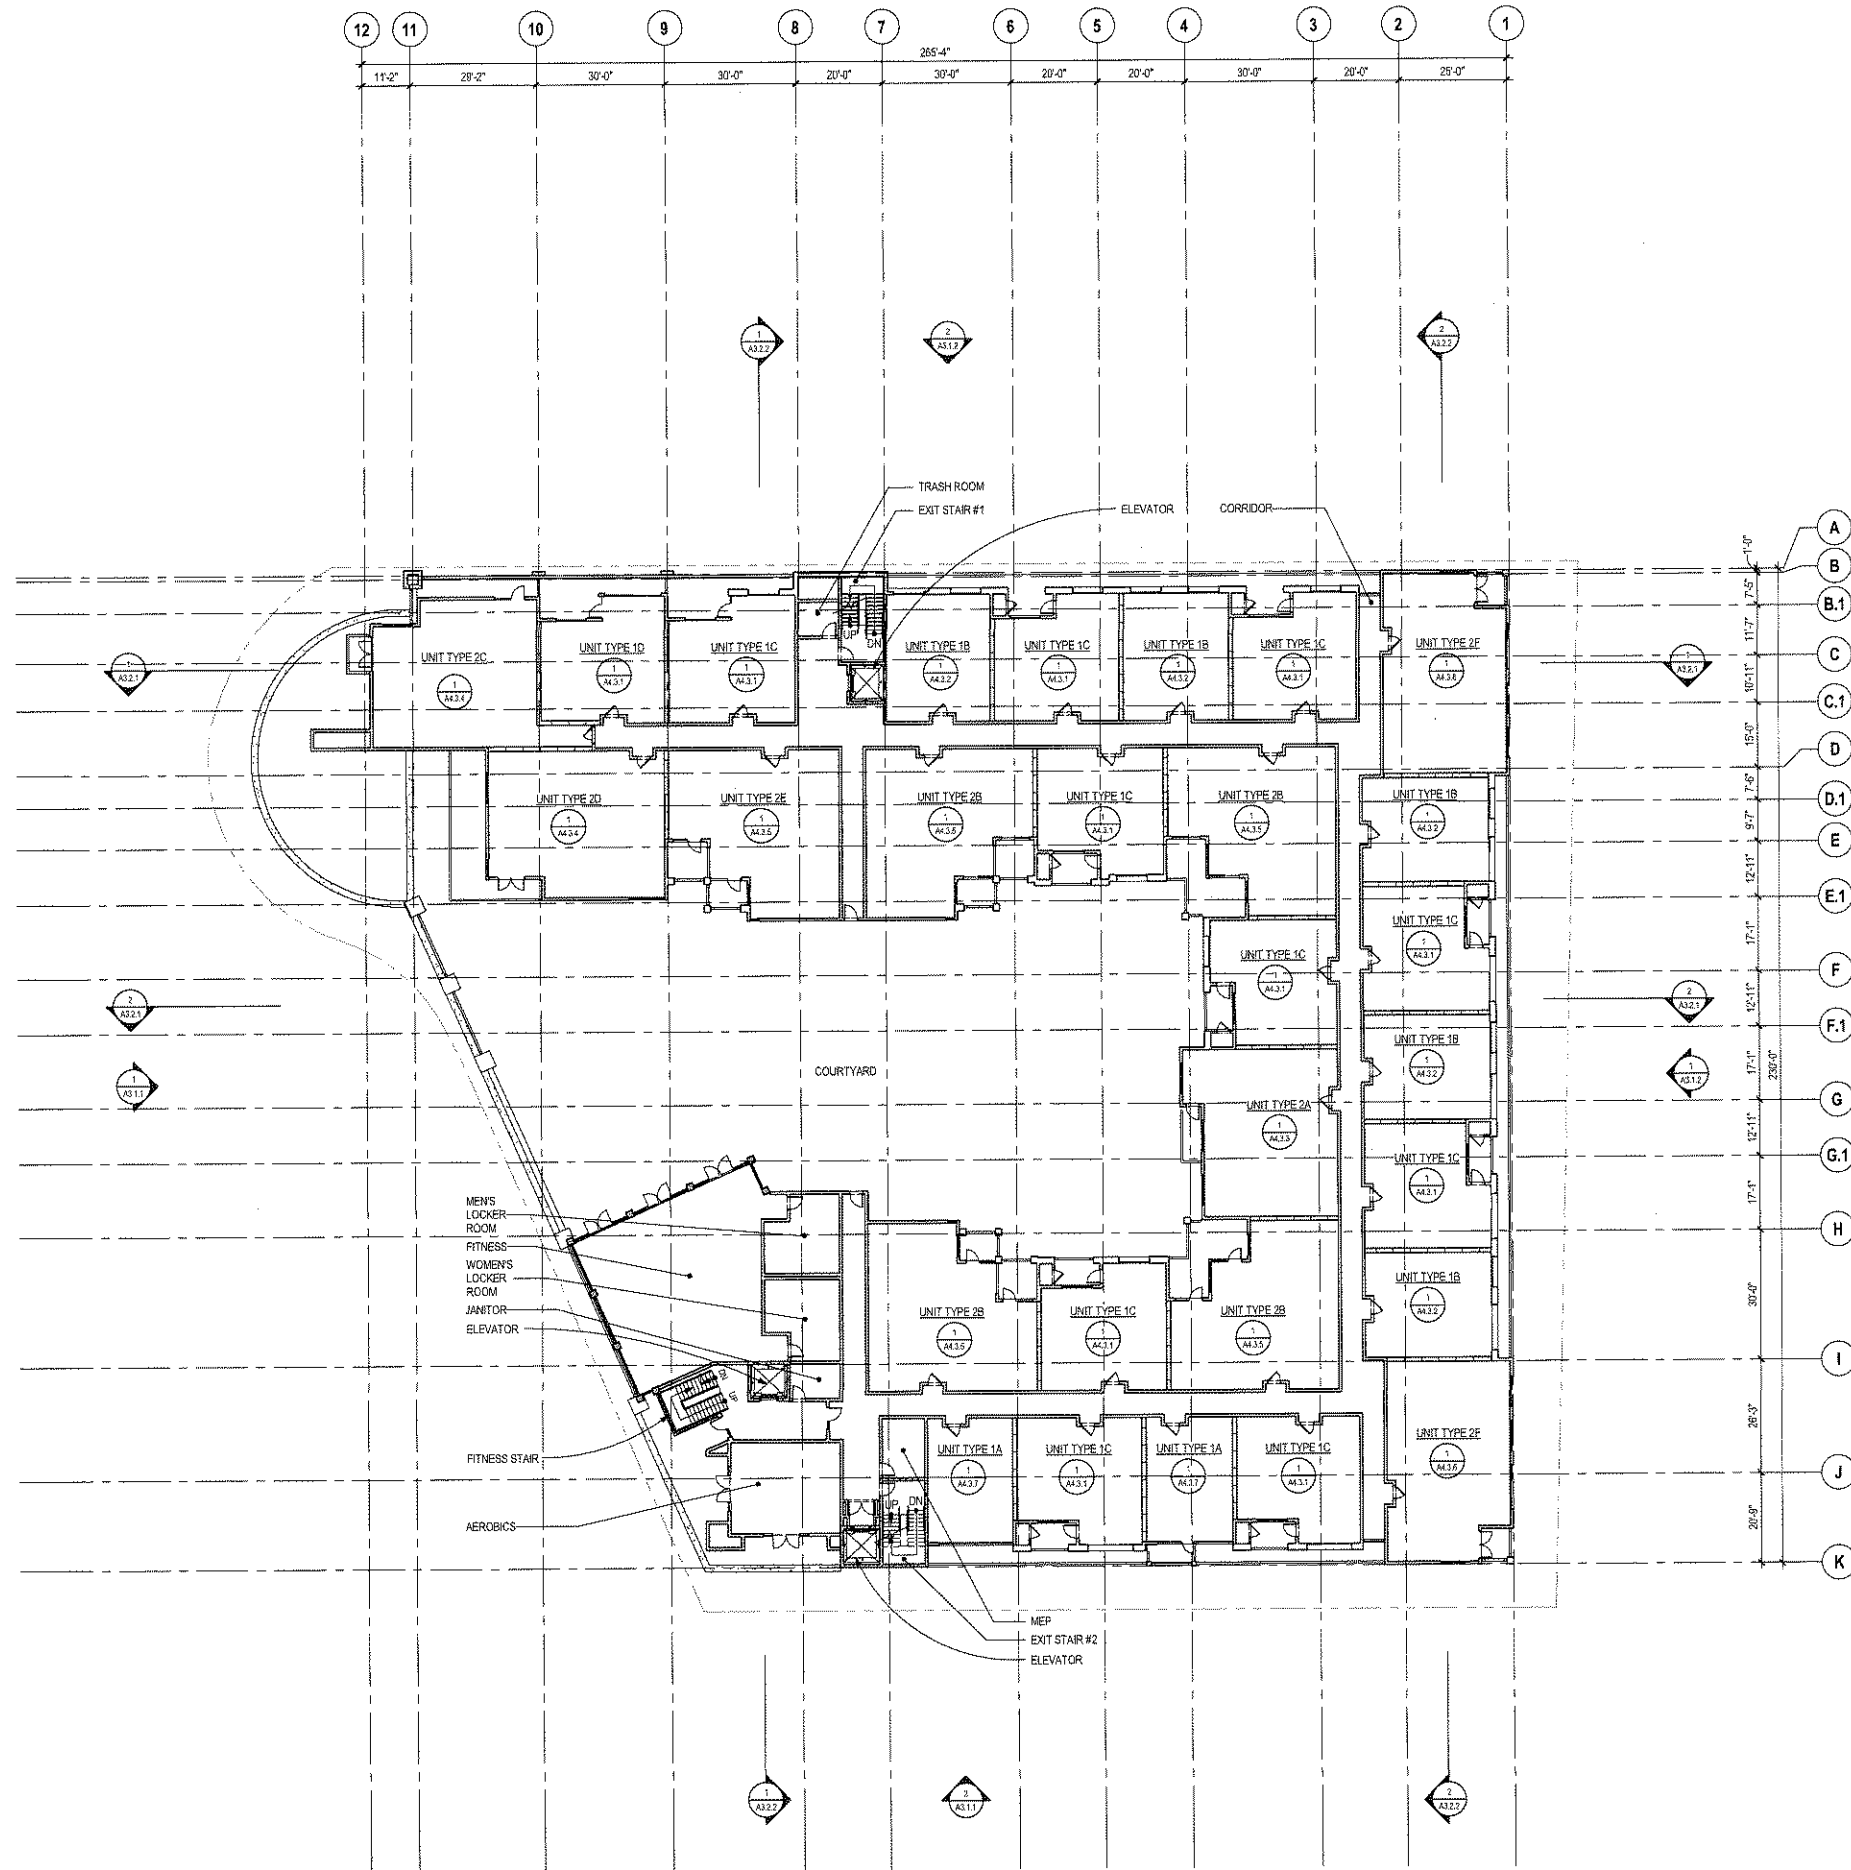


NOTES

- A. CONTRACTOR SHALL REVIEW ALL DOCUMENTS, VERIFY ALL DIMENSIONS AND FIELD CONDITIONS, AND SHALL CONFIRM THAT WORK IS BUILDABLE AS SHOWN. ANY CONFLICTS OR OMISSIONS SHALL BE REPORTED TO THE ARCHITECT FOR CLARIFICATION PRIOR TO STARTING WORK IN QUESTION.
- B. ALL DIMENSIONS ARE TO FACE OF FINISH, U.O.N.
- C. ALL DOOR OPENINGS OFFSET FROM PERPENDICULAR WALL 6" U.O.N.
- D. CONTRACTOR SHALL MARK LOCATIONS OF PARTITIONS AND DOORS FOR REVIEW BY THE ARCHITECT, PRIOR TO INSTALLATION. REVIEW WILL BE FOR DESIGN INTENT. CONTRACTOR SHALL COORDINATE AND VERIFY ALL CONDITIONS TO ENSURE PROPER FIT.
- E. THE CONTRACTOR SHALL PROVIDE BACKING FOR ALL CASEWORK, COUNTERTOPS, FIXTURES AND SPECIAL EQUIPMENT, U.O.N. VERIFY MOUNTING HEIGHTS OF BACKING PLATES AND INTERIOR WALL BRACING WITH SUPPLIERS, MANUFACTURERS AND INSTALLERS.
- F. "TYP." SHOULD MEAN THAT THE CONDITION IS REPRESENTATIVE FOR SIMILAR CONDITIONS THROUGHOUT, UNLESS OTHERWISE NOTED, DETAILS ARE USUALLY KEYED AND NOTED "TYP." ONLY ONCE WHEN THEY FIRST OCCUR.
- G. "SIM." SHALL MEAN COMPARABLE CHARACTERISTICS FOR THE CONDITIONED NOTED. VERIFY DIMENSIONS AND ORIENTATION ON PLANS AND ELEVATIONS.
- H. "ALIGN" MEANS ACCURATELY LOCATE FINISHED FACES IN SAME PLANE.
- J. REFER TO LANDSCAPE DRAWINGS FOR PLANTING, STREET TREES, SIDE WALK SCORE PATTERNS & IRRIGATION IMPROVEMENTS & DETAILS.
- K. REFER TO CIVIL DRAWINGS FOR CIVIL IMPROVEMENTS INCLUDING GRADING, SITE UTILITY, SITE DRAINAGE & COUNTY STANDARD SITE IMPROVEMENTS.
- L. DWELLING UNIT INTERIOR PLAN LAYOUT SHOWN FOR REFERENCE ONLY.



NOT FOR CONSTRUCTION

KEY PLAN

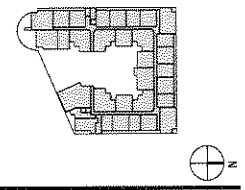

PARCEL A

**SARANAP VILLAGE
WALNUT CREEK, CA**

Drawings and written material appearing herein constitute original and unpublished work of the Architect and may not be duplicated, used, or disclosed without written consent of the Architect.
© MSH ARCHITECTS - 2012

No. Date Issue
17 JAN 14 SCHEMATIC DESIGN


LEGEND

- 2-HOUR RATED WALL
- CMU WALL
- DEMISING WALL
- 1-HOUR RATED WALL
- CONCRETE WALL, 2-HOUR MIN. SEE STRUCT. DWGS.
- PROPERTY LINE

OVERALL THIRD FLOOR PLAN | 1

Project: 48006
Scale: 1/8" = 1'-0"
Drawing Title: OVERALL THIRD FLOOR PLAN

A2.0.3

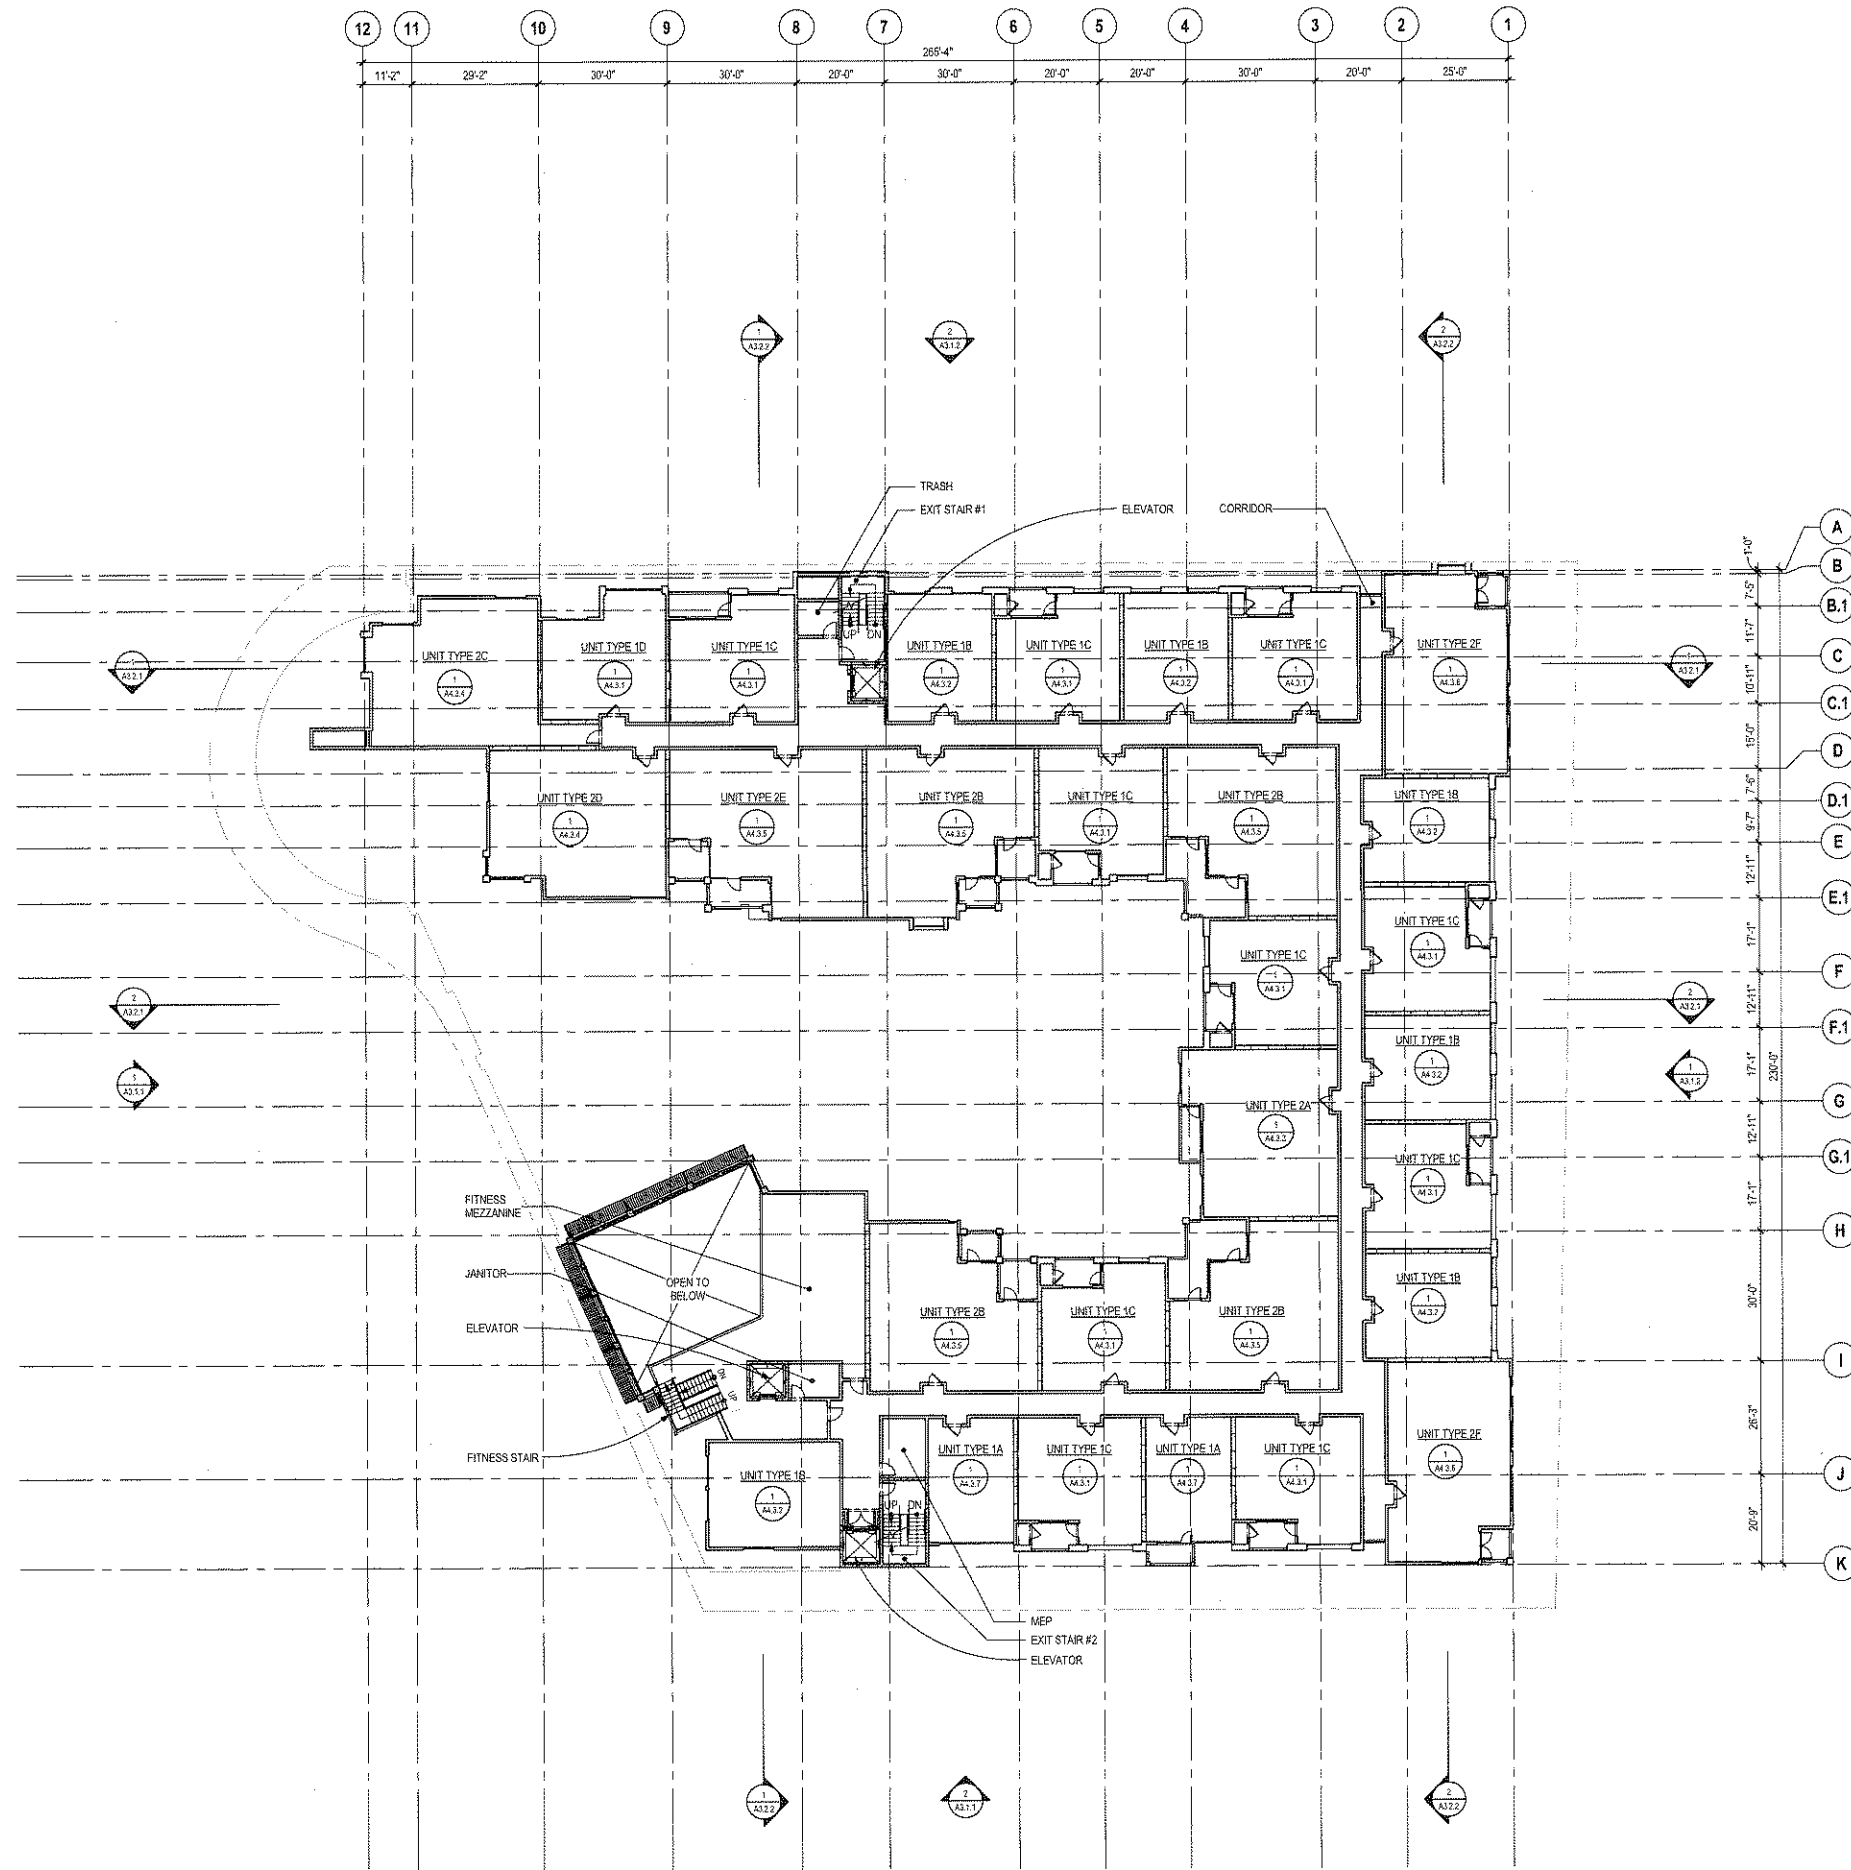


NOTES

- A. CONTRACTOR SHALL REVIEW ALL DOCUMENTS, VERIFY ALL DIMENSIONS AND FIELD CONDITIONS, AND SHALL CONFIRM THAT WORK IS BUILDABLE AS SHOWN. ANY CONFLICTS OR OMISSIONS SHALL BE REPORTED TO THE ARCHITECT FOR CLARIFICATION PRIOR TO STARTING WORK IN QUESTION.
- B. ALL DIMENSIONS ARE TO FACE OF FINISH, U.O.N.
- C. ALL DOOR OPENINGS OFFSET FROM PERPENDICULAR WALL 6" U.O.N.
- D. CONTRACTOR SHALL MARK LOCATIONS OF PARTITIONS AND DOORS FOR REVIEW BY THE ARCHITECT, PRIOR TO INSTALLATION. REVIEW WILL BE FOR DESIGN INTENT. CONTRACTOR SHALL COORDINATE AND VERIFY ALL CONDITIONS TO ENSURE PROPER FIT.
- E. THE CONTRACTOR SHALL PROVIDE BACKING FOR ALL CASEWORK, COUNTERTOPS, FIXTURES AND SPECIAL EQUIPMENT, U.O.N. VERIFY MOUNTING HEIGHTS OF BACKING PLATES AND INTERIOR WALL BRACING WITH SUPPLIERS, MANUFACTURERS AND INSTALLERS.
- F. "TYP." SHOULD MEAN THAT THE CONDITION IS REPRESENTATIVE FOR SIMILAR CONDITIONS THROUGHOUT, UNLESS OTHERWISE NOTED. DETAILS ARE USUALLY KEYED AND NOTED "TYP." ONLY ONCE WHEN THEY FIRST OCCUR.
- G. "SIM." SHALL MEAN COMPARABLE CHARACTERISTICS FOR THE CONDITIONED NOTED. VERIFY DIMENSIONS AND ORIENTATION ON PLANS AND ELEVATIONS.
- H. "ALIGN" MEANS ACCURATELY LOCATE FINISHED FACES IN SAME PLANE.
- J. REFER TO LANDSCAPE DRAWINGS FOR PLANTING, STREET TREES, SIDE WALK SCORE PATTERNS & IRRIGATION IMPROVEMENTS & DETAILS.
- K. REFER TO CIVIL DRAWINGS FOR CIVIL IMPROVEMENTS INCLUDING GRADING, SITE UTILITY, SITE DRAINAGE & COUNTY STANDARD SITE IMPROVEMENTS.
- L. DWELLING UNIT INTERIOR PLAN LAYOUT SHOWN FOR REFERENCE ONLY.



NOT FOR CONSTRUCTION

KEY PLAN

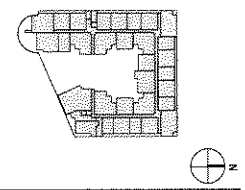

PARCEL A

**SARANAP VILLAGE
WALNUT CREEK, CA**

Drawings and written material appearing herein constitute original and unperfected work of the Architect and may not be duplicated, used, or disclosed without written consent of the Architect.
© MBH ARCHITECTS - 2013

LEGEND


- 2-HOUR RATED WALL
- CMU WALL
- DEMISING WALL
- 1-HOUR RATED WALL
- CONCRETE WALL, 2-HOUR MIN. SEE STRUCT. DWGS.
- PROPERTY LINE

Rev. Date Issue
17 JAN 14 SCHEMATIC DESIGN

Project 48006
Scale 1/16" = 1'-0"
Drawing Title OVERALL FOURTH FLOOR PLAN

OVERALL FOURTH FLOOR PLAN | 1

A2.0.4

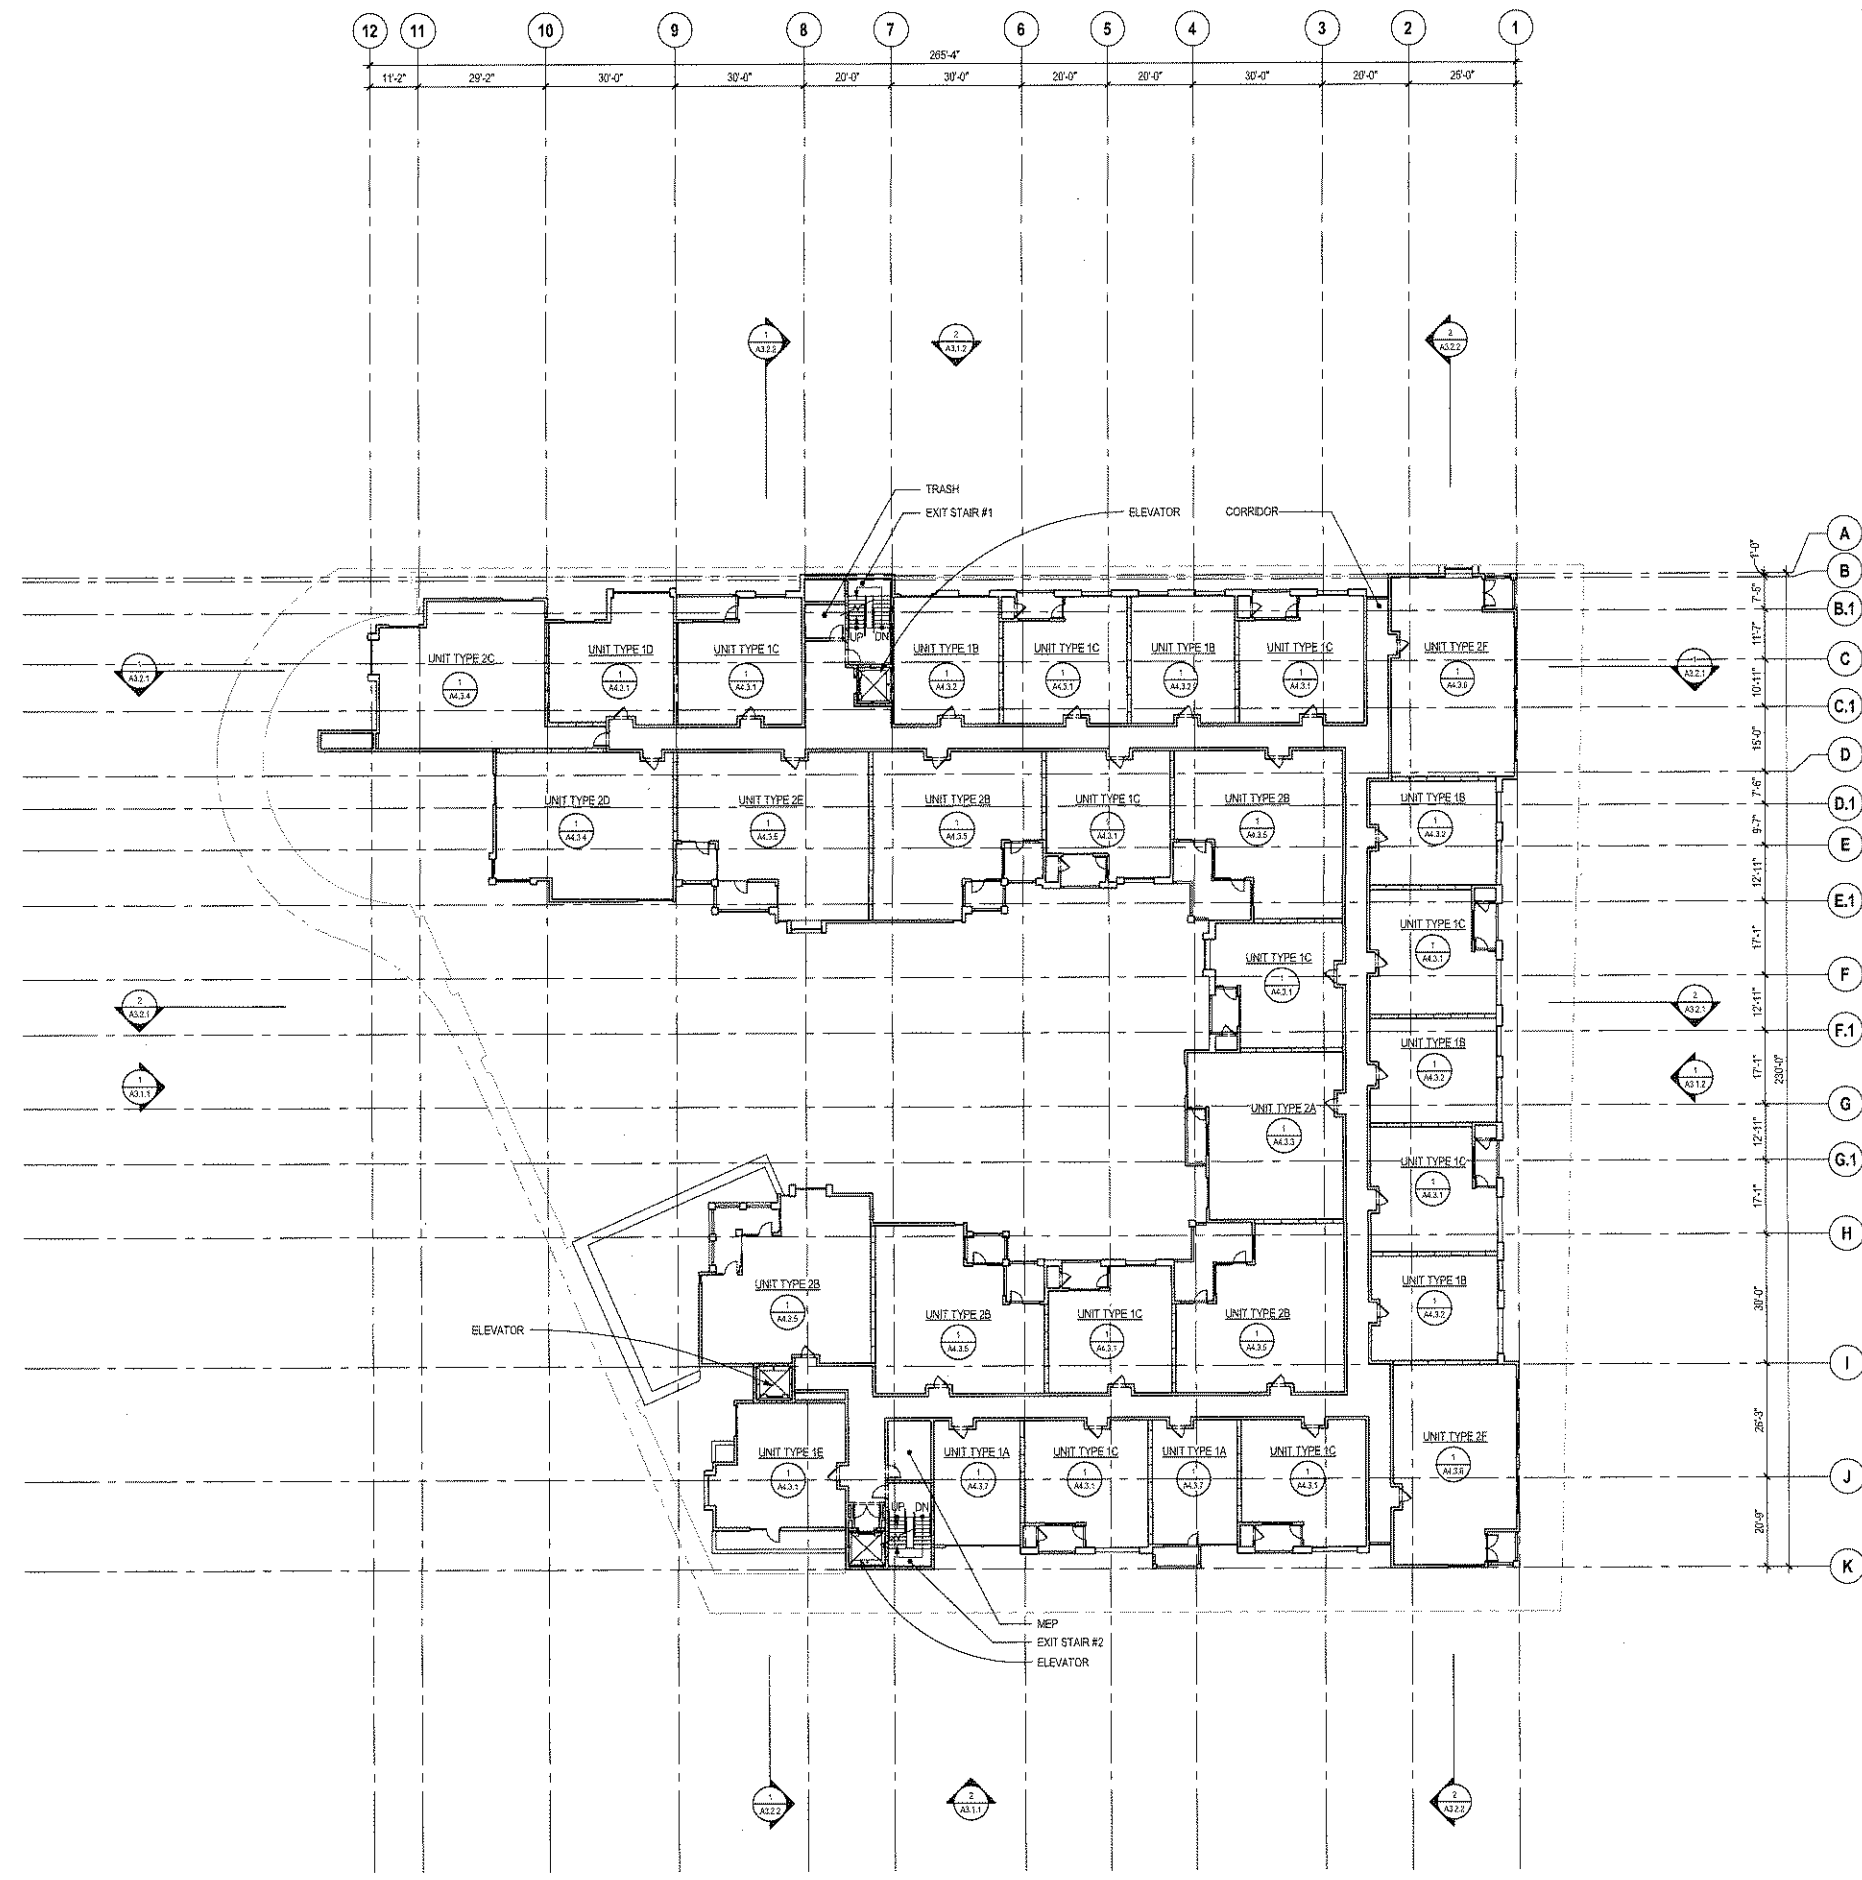


NOTES

- A. CONTRACTOR SHALL REVIEW ALL DOCUMENTS, VERIFY ALL DIMENSIONS AND FIELD CONDITIONS, AND SHALL CONFIRM THAT WORK IS BUILDABLE AS SHOWN. ANY CONFLICTS OR OMISSIONS SHALL BE REPORTED TO THE ARCHITECT FOR CLARIFICATION PRIOR TO STARTING WORK IN QUESTION.
- B. ALL DIMENSIONS ARE TO FACE OF FINISH, U.O.N.
- C. ALL DOOR OPENINGS OFFSET FROM PERPENDICULAR WALL 6" U.O.N.
- D. CONTRACTOR SHALL MARK LOCATIONS OF PARTITIONS AND DOORS FOR REVIEW BY THE ARCHITECT, PRIOR TO INSTALLATION. REVIEW WILL BE FOR DESIGN INTENT. CONTRACTOR SHALL COORDINATE AND VERIFY ALL CONDITIONS TO ENSURE PROPER FIT.
- E. THE CONTRACTOR SHALL PROVIDE BACKING FOR ALL CASEWORK, COUNTERS, FIXTURES AND SPECIAL EQUIPMENT, U.O.N., VERIFY MOUNTING HEIGHTS OF BACKING PLATES AND INTERIOR WALL BRACING WITH SUPPLIERS, MANUFACTURERS AND INSTALLERS.
- F. "TYP." SHOULD MEAN THAT THE CONDITION IS REPRESENTATIVE FOR SIMILAR CONDITIONS THROUGHOUT, UNLESS OTHERWISE NOTED. DETAILS ARE USUALLY KEYED AND NOTED "TYP." ONLY ONCE WHEN THEY FIRST OCCUR.
- G. "SIM." SHALL MEAN COMPARABLE CHARACTERISTICS FOR THE CONDITIONED NOTED. VERIFY DIMENSIONS AND ORIENTATION ON PLANS AND ELEVATIONS.
- H. "ALIGN" MEANS ACCURATELY LOCATE FINISHED FACES IN SAME PLANE.
- J. REFER TO LANDSCAPE DRAWINGS FOR PLANTING, STREET TREES, SIDE WALK SCORE PATTERNS & IRRIGATION IMPROVEMENTS & DETAILS.
- K. REFER TO CIVIL DRAWINGS FOR CIVIL IMPROVEMENTS INCLUDING GRADING, SITE UTILITY, SITE DRAINAGE & COUNTY STANDARD SITE IMPROVEMENTS.
- L. DWELLING UNIT INTERIOR PLAN LAYOUT SHOWN FOR REFERENCE ONLY.



NOT FOR CONSTRUCTION

KEY PLAN

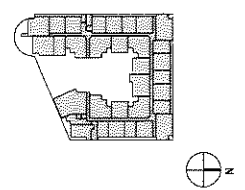

PARCEL A

**SARANAP VILLAGE
WALNUT CREEK, CA**


Design and written material appearing herein, constitutes original and unpublished work of the Architect and may not be duplicated, used, or disclosed without written consent of the Architect.
© MBH ARCHITECTS, 2013

No. 1014 Date: 17 JAN 14 Title: SCHEMATIC DESIGN

LEGEND

- 2-HOUR RATED WALL
- CMU WALL
- DEMISING WALL
- 1-HOUR RATED WALL
- CONCRETE WALL, 2-HOUR MIN. SEE STRUCT. DWGS.
- PROPERTY LINE

Sheet: 48606
Scale: 1/16" = 1'-0"
Drawing Title: OVERALL FIFTH FLOOR PLAN

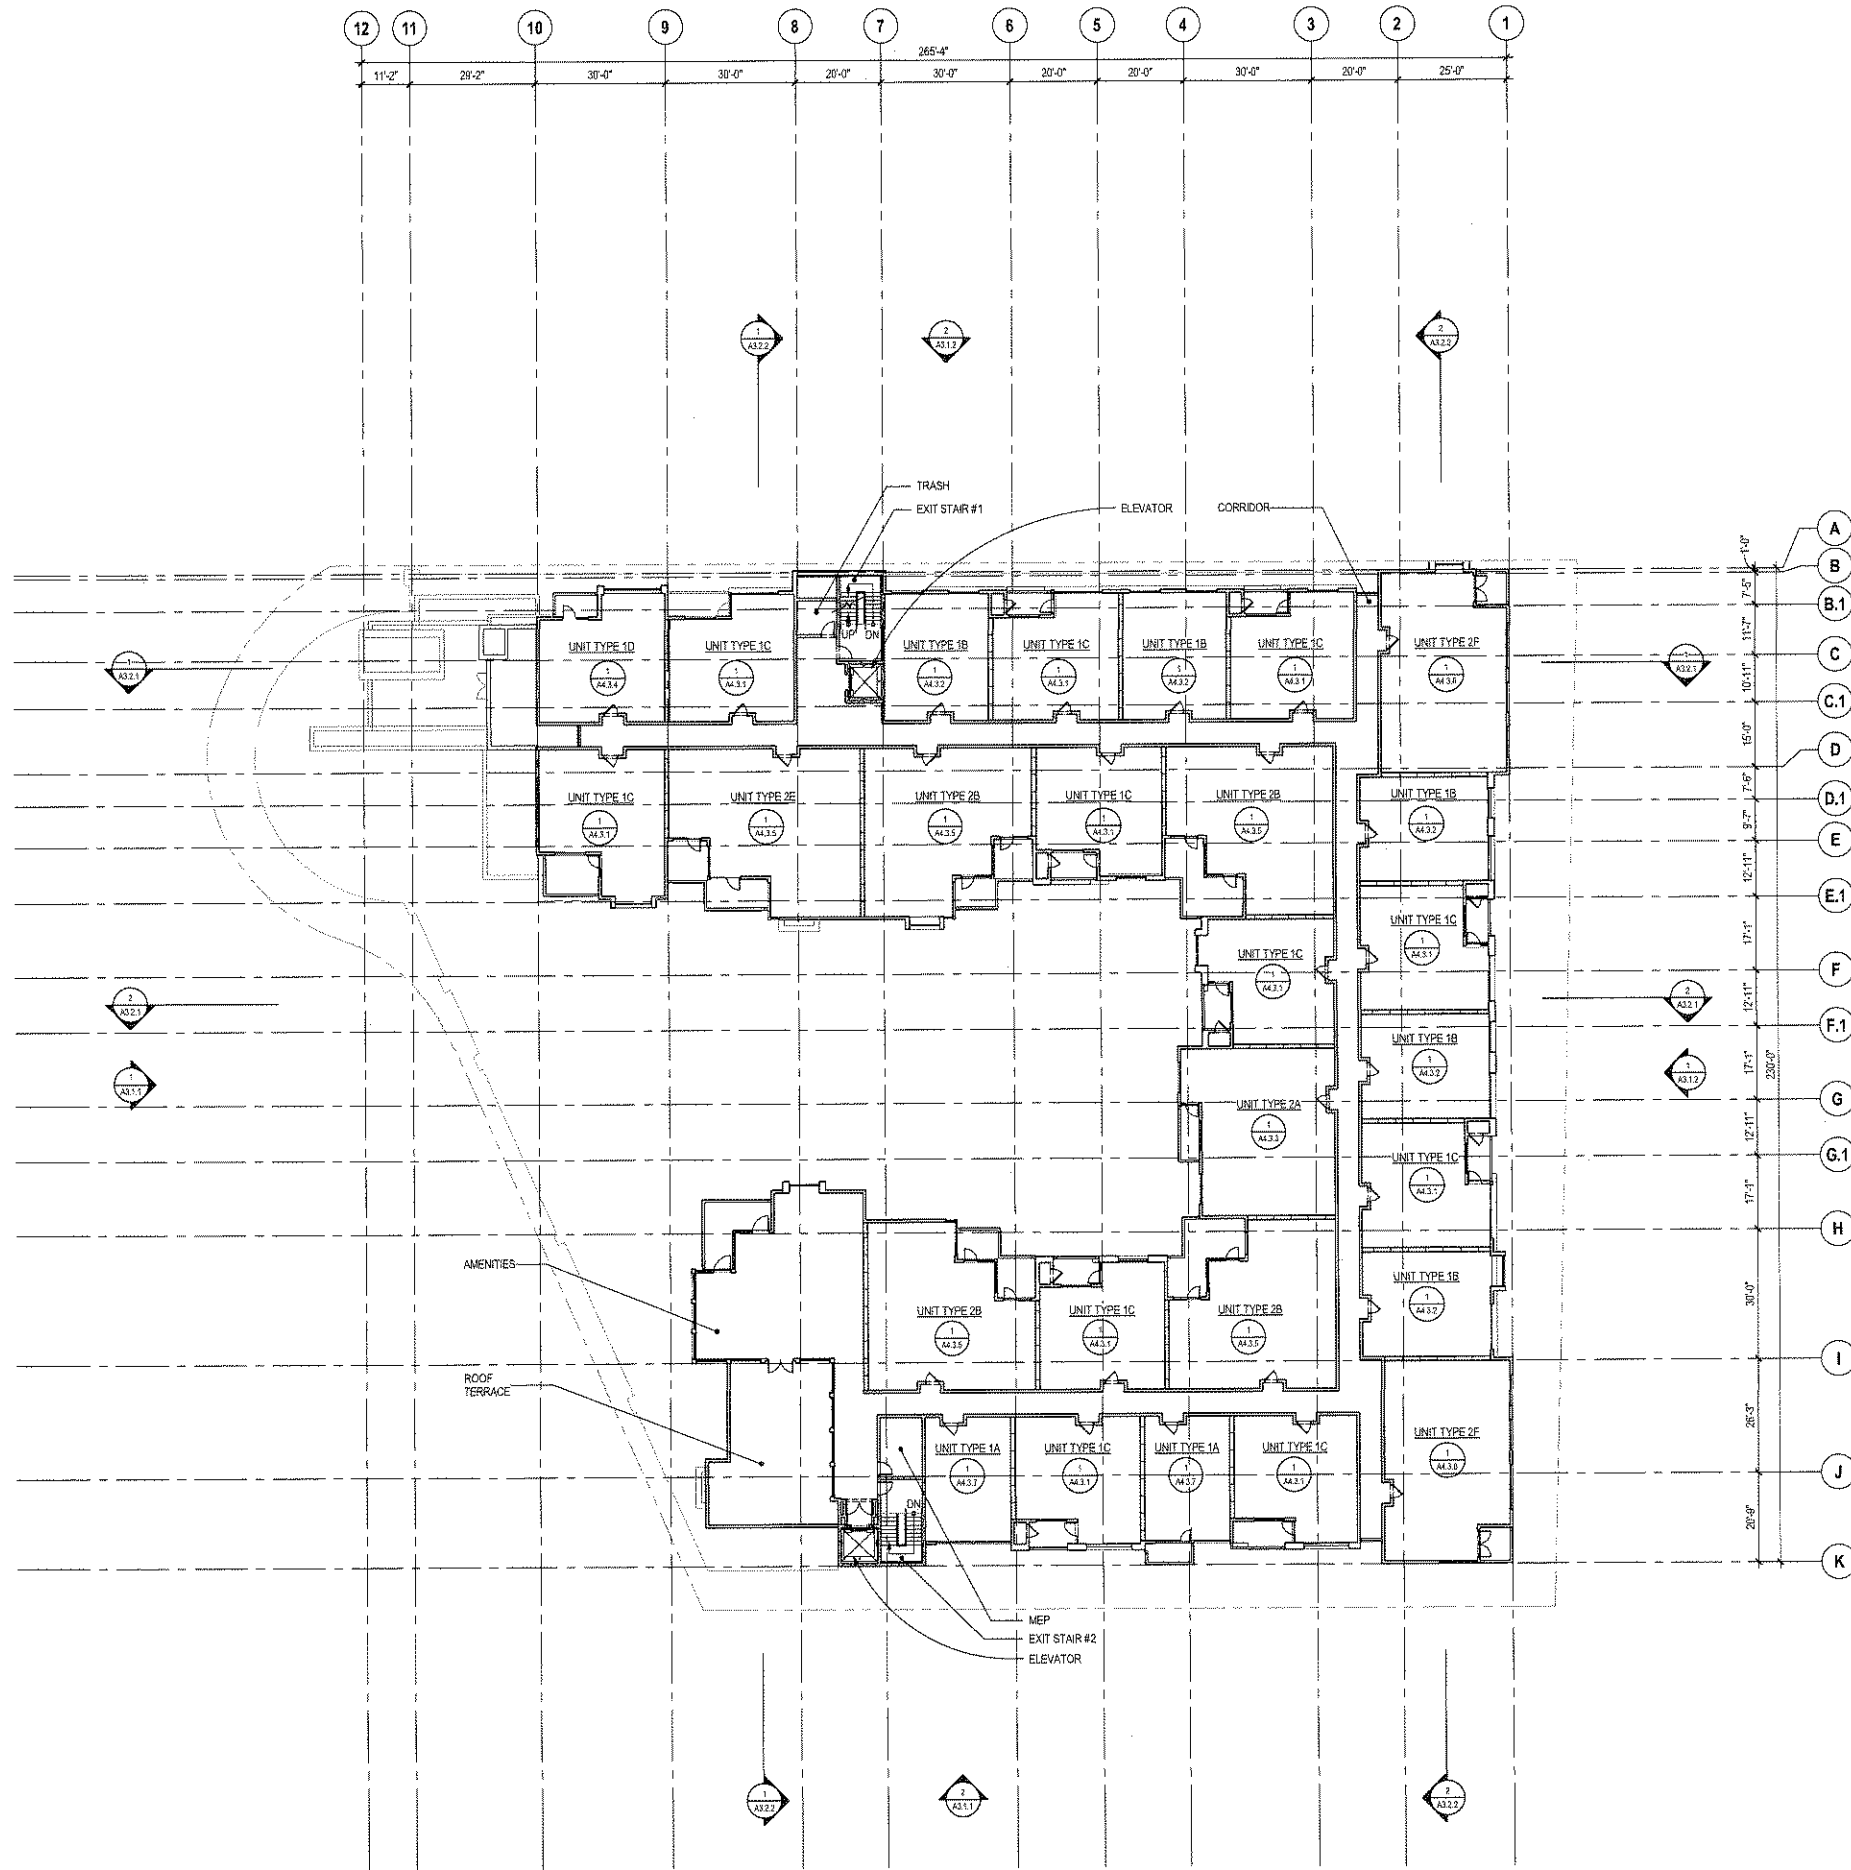

NOTES

- A. CONTRACTOR SHALL REVIEW ALL DOCUMENTS, VERIFY ALL DIMENSIONS AND FIELD CONDITIONS, AND SHALL CONFIRM THAT WORK IS BUILDABLE AS SHOWN. ANY CONFLICTS OR OMISSIONS SHALL BE REPORTED TO THE ARCHITECT FOR CLARIFICATION PRIOR TO STARTING WORK IN QUESTION.
- B. ALL DIMENSIONS ARE TO FACE OF FINISH, U.O.N.
- C. ALL DOOR OPENINGS OFFSET FROM PERPENDICULAR WALL 6" U.O.N.
- D. CONTRACTOR SHALL MARK LOCATIONS OF PARTITIONS AND DOORS FOR REVIEW BY THE ARCHITECT, PRIOR TO INSTALLATION. REVIEW WILL BE FOR DESIGN INTENT. CONTRACTOR SHALL COORDINATE AND VERIFY ALL CONDITIONS TO ENSURE PROPER FIT.
- E. THE CONTRACTOR SHALL PROVIDE BACKING FOR ALL CASEWORK, COUNTERTOPS, FIXTURES AND SPECIAL EQUIPMENT, U.O.N. VERIFY MOUNTING HEIGHTS OF BACKING PLATES AND INTERIOR WALL BRACING WITH SUPPLIERS, MANUFACTURERS AND INSTALLERS.
- F. "TYP." SHOULD MEAN THAT THE CONDITION IS REPRESENTATIVE FOR SIMILAR CONDITIONS THROUGHOUT. UNLESS OTHERWISE NOTED, DETAILS ARE USUALLY KEYED AND NOTED "TYP." ONLY ONCE WHEN THEY FIRST OCCUR.
- G. "SIM" SHALL MEAN COMPARABLE CHARACTERISTICS FOR THE CONDITIONED NOTED. VERIFY DIMENSIONS AND ORIENTATION ON PLANS AND ELEVATIONS.
- H. "ALIGN" MEANS ACCURATELY LOCATE FINISHED FACES IN SAME PLANE.
- J. REFER TO LANDSCAPE DRAWINGS FOR PLANTING, STREET TREES, SIDE WALK SCORE PATTERNS & IRRIGATION IMPROVEMENTS & DETAILS.
- K. REFER TO CIVIL DRAWINGS FOR CIVIL IMPROVEMENTS INCLUDING GRADING, SITE UTILITY, SITE DRAINAGE & COUNTY STANDARD SITE IMPROVEMENTS.
- L. DWELLING UNIT INTERIOR PLAN LAYOUT SHOWN FOR REFERENCE ONLY.


LEGEND

- 2-HOUR RATED WALL
- CMU WALL
- DEMISING WALL
- 1-HOUR RATED WALL
- CONCRETE WALL, 2-HOUR MIN. SEE STRUCT. DWGS.
- PROPERTY LINE



NOT FOR CONSTRUCTION

KEY PLAN

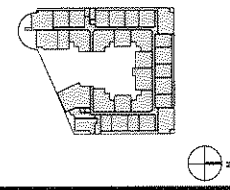

PARCEL A

**SARANAP VILLAGE
WALNUT CREEK, CA**


Drawings and written material appearing herein constitute original and unpublished work of the Architect and may not be copied, used, or disclosed without written consent of the Architect.
© MBH ARCHITECTS - 2013

| No. | Date | Revised |
|-----|-----------|------------------|
| 1 | 17 JAN 14 | SCHEMATIC DESIGN |

| | |
|---------------|----------------------------|
| Project | 48006 |
| Scale | 1/16" = 1'-0" |
| Drawing Title | OVERALL SEVENTH FLOOR PLAN |

Drawing No.

A2.0.7

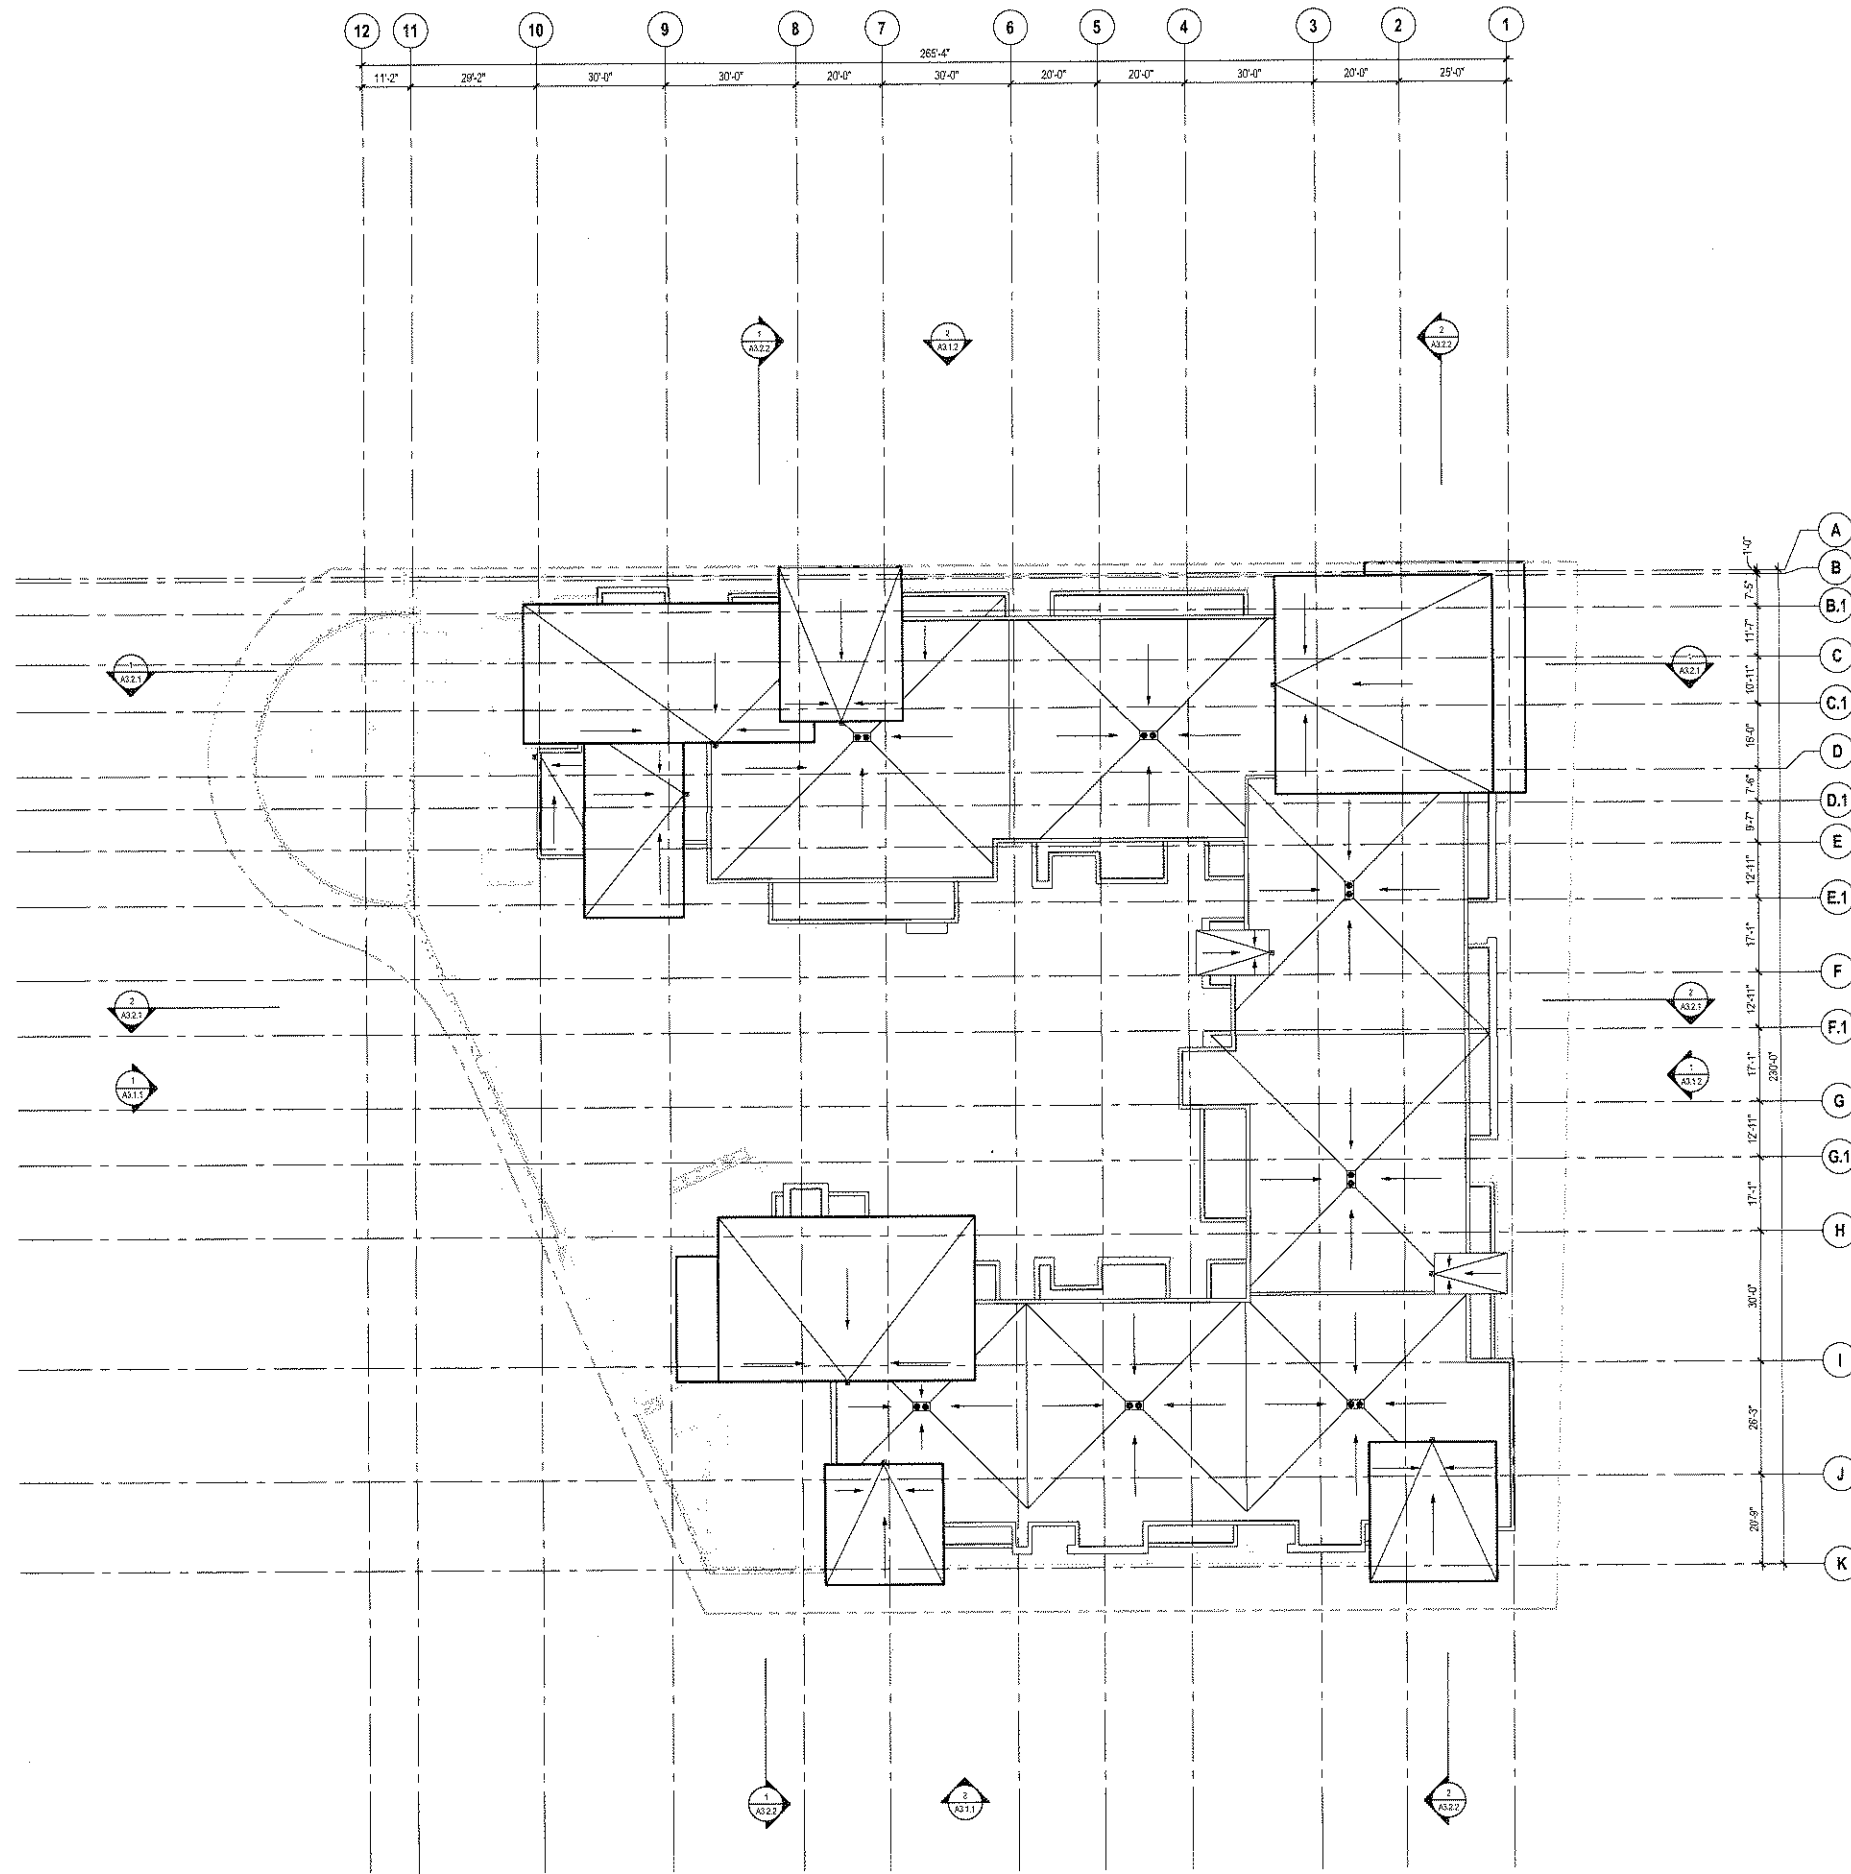


OVERALL ROOF PLAN 1

NOTES

- A. CONTRACTOR SHALL REVIEW ALL DOCUMENTS, VERIFY ALL DIMENSIONS AND FIELD CONDITIONS, AND SHALL CONFIRM THAT WORK IS BUILDABLE AS SHOWN. ANY CONFLICTS OR OMISSIONS SHALL BE REPORTED TO THE ARCHITECT FOR CLARIFICATION PRIOR TO STARTING WORK IN QUESTION.
- B. ALL DIMENSIONS ARE TO FACE OF FINISH, U.O.N.
- C. ALL DOOR OPENINGS OFFSET FROM PERPENDICULAR WALL 6" U.O.N.
- D. CONTRACTOR SHALL MARK LOCATIONS OF PARTITIONS AND DOORS FOR REVIEW BY THE ARCHITECT, PRIOR TO INSTALLATION. REVIEW WILL BE FOR DESIGN INTENT. CONTRACTOR SHALL COORDINATE AND VERIFY ALL CONDITIONS TO ENSURE PROPER FIT.
- E. THE CONTRACTOR SHALL PROVIDE BACKING FOR ALL CASEWORK, COUNTERS, FIXTURES AND SPECIAL EQUIPMENT, U.O.N. VERIFY MOUNTING HEIGHTS OF BACKING PLATES AND INTERIOR WALL BRACING WITH SUPPLIERS, MANUFACTURERS AND INSTALLERS.
- F. "TYP." SHOULD MEAN THAT THE CONDITION IS REPRESENTATIVE FOR SIMILAR CONDITIONS THROUGHOUT, UNLESS OTHERWISE NOTED. DETAILS ARE USUALLY KEYED AND NOTED "TYP." ONLY ONCE WHEN THEY FIRST OCCUR.
- G. "SIM." SHALL MEAN COMPARABLE CHARACTERISTICS FOR THE CONDITIONED NOTED. VERIFY DIMENSIONS AND ORIENTATION ON PLANS AND ELEVATIONS.
- H. "ALIGN" MEANS ACCURATELY LOCATE FINISHED FACES IN SAME PLANE.


LEGEND

- 2-HOUR RATED WALL
- CMU WALL
- 1-HOUR RATED WALL
- CONCRETE WALL 2-HOUR MIN. SEE STRUCT. DWGS.
- PROPERTY LINE
- ROOF DRAIN & OVERFLOW DRAIN
- RAIN WATER LEADER
- 1/4" PER FT. SLOPE MIN U.O.N.

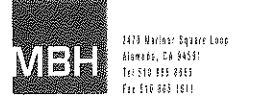

NOT FOR CONSTRUCTION

KEY PLAN

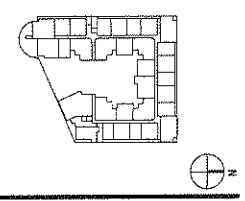

PARCEL A

**SARANAP VILLAGE
WALNUT CREEK, CA**

Drawings and written material appearing herein constitute original and unpublished work of the Architect and may not be duplicated, used, or published without written consent of the Architect.
© MBH ARCHITECTS - 2013

| No. | Date | Issue |
|-----|-----------|------------------|
| 1 | 17 JAN 14 | SCHEMATIC DESIGN |

| | |
|---------------|-------------------|
| Project | 48006 |
| Scale | 1/16" = 1'-0" |
| Drawing Title | OVERALL ROOF PLAN |

Drawing No.

A2.0.8